


Rev.	Desc.	Date
B	PAC Submission	20-05-20
A	Pre app final	25-03-20

Note Wc's shown are for illustration only,  
 exact numbers will be dependent on the occupiers.

Areas :  
 GF Units 1-4 : 242m<sup>2</sup>  
 FF Units 1-4 : 60m<sup>2</sup>

Totals :  
 GF - 968m<sup>2</sup>  
 FF - 240m<sup>2</sup>  
 GF+FF - 1208m<sup>2</sup>

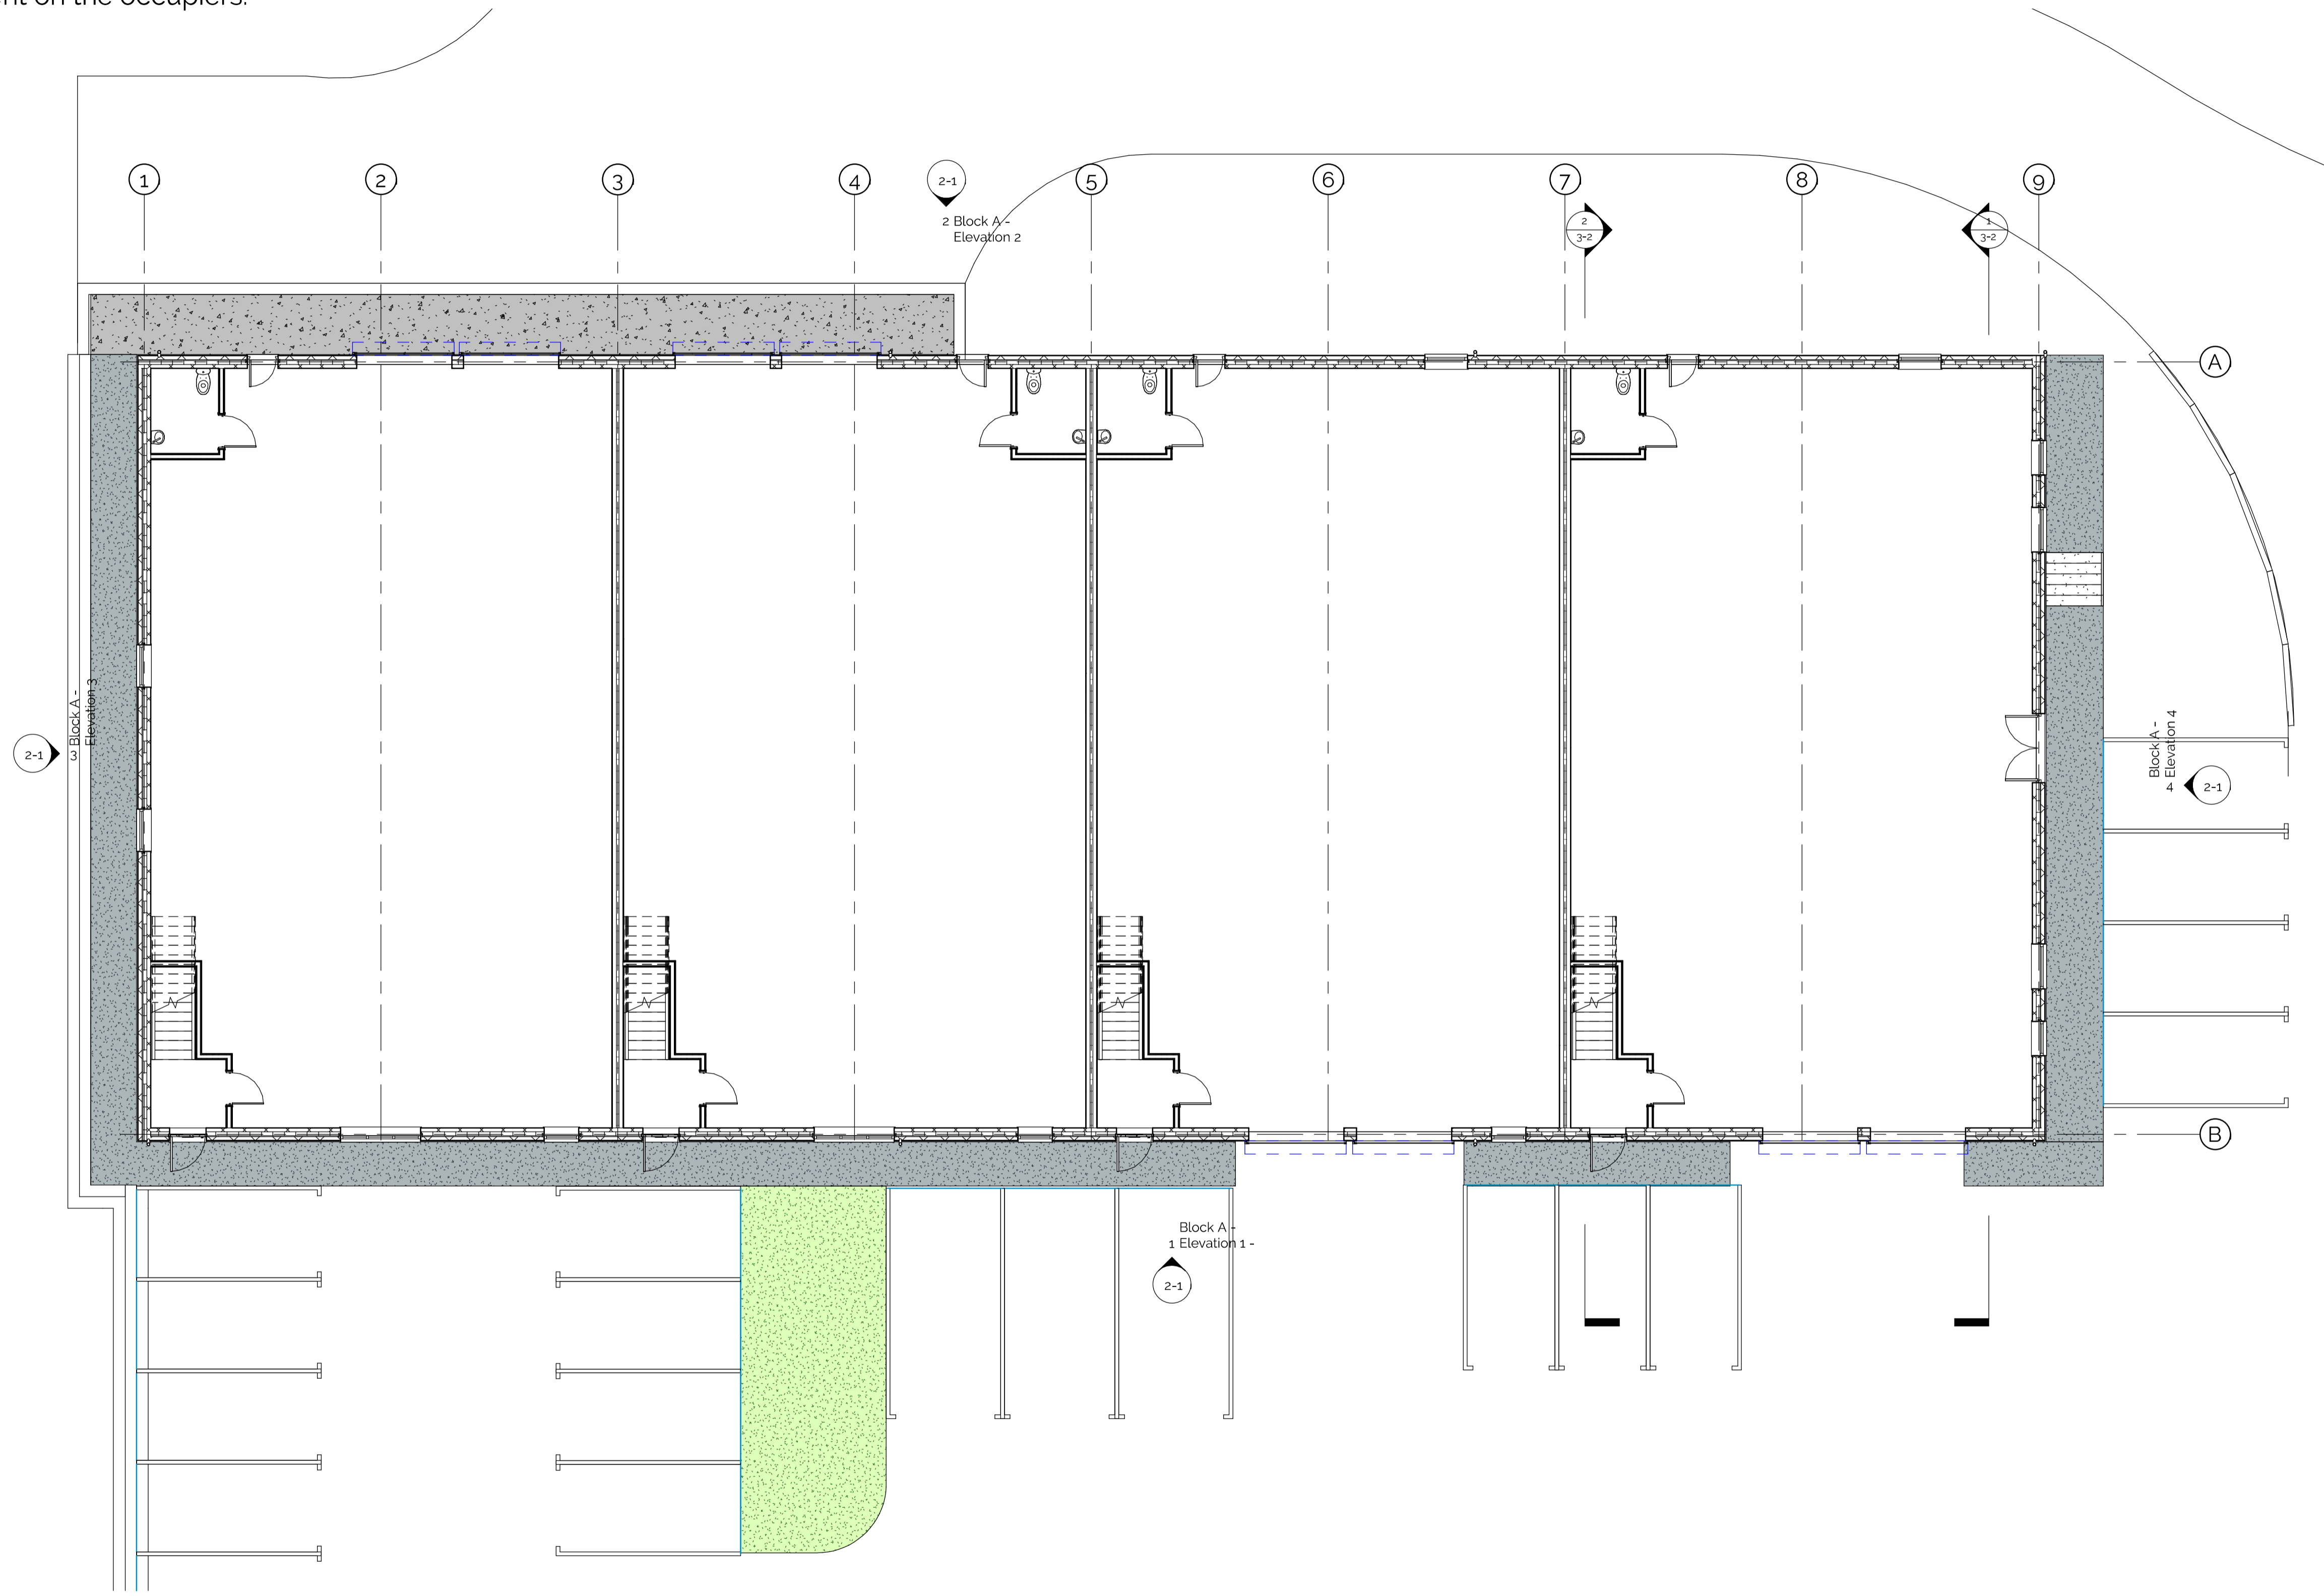

**Ground Floor Plan - Block A**

**W.GRIFFITHS**  
 ARCHITECTS • PENSEIRI  
 Falcon Chambers  
 Thomas St Llanelli  
 SA15 3JB  
 www.wgriffiths.co.uk  
 Tel. 01792 651532

PROJECT Redevelopment of Land Adjacent to Office Row, Ystalyfera

SCALE 1 : 100  
 DRAWN -  
 CHECKED Checker  
 SIZE A1  
 DATE 07/16/19

TITLE Ground Floor Plan - Block A

1690	1-1	B
------	-----	---

