


NOTES
 Use only figured dimensions
 Do not scale except in connection with Planning Applications
 Contractor to check all dimensions and notify CA of any discrepancies
 Copyright of this drawing remains with W.GRIFFITHS

Rev.	Desc.	Date
B	PAC Submission	20-05-20
A	Pre app final	25-03-20

Note Wc's shown are for illustration only,
 exact numbers will be dependent on the occupiers.
 Areas :

GF Units 1-4 : 242m²
 FF Units 1-4 : 60m²

Totals :
 GF - 968m²
 FF - 240m²
 GF+FF - 1208m²

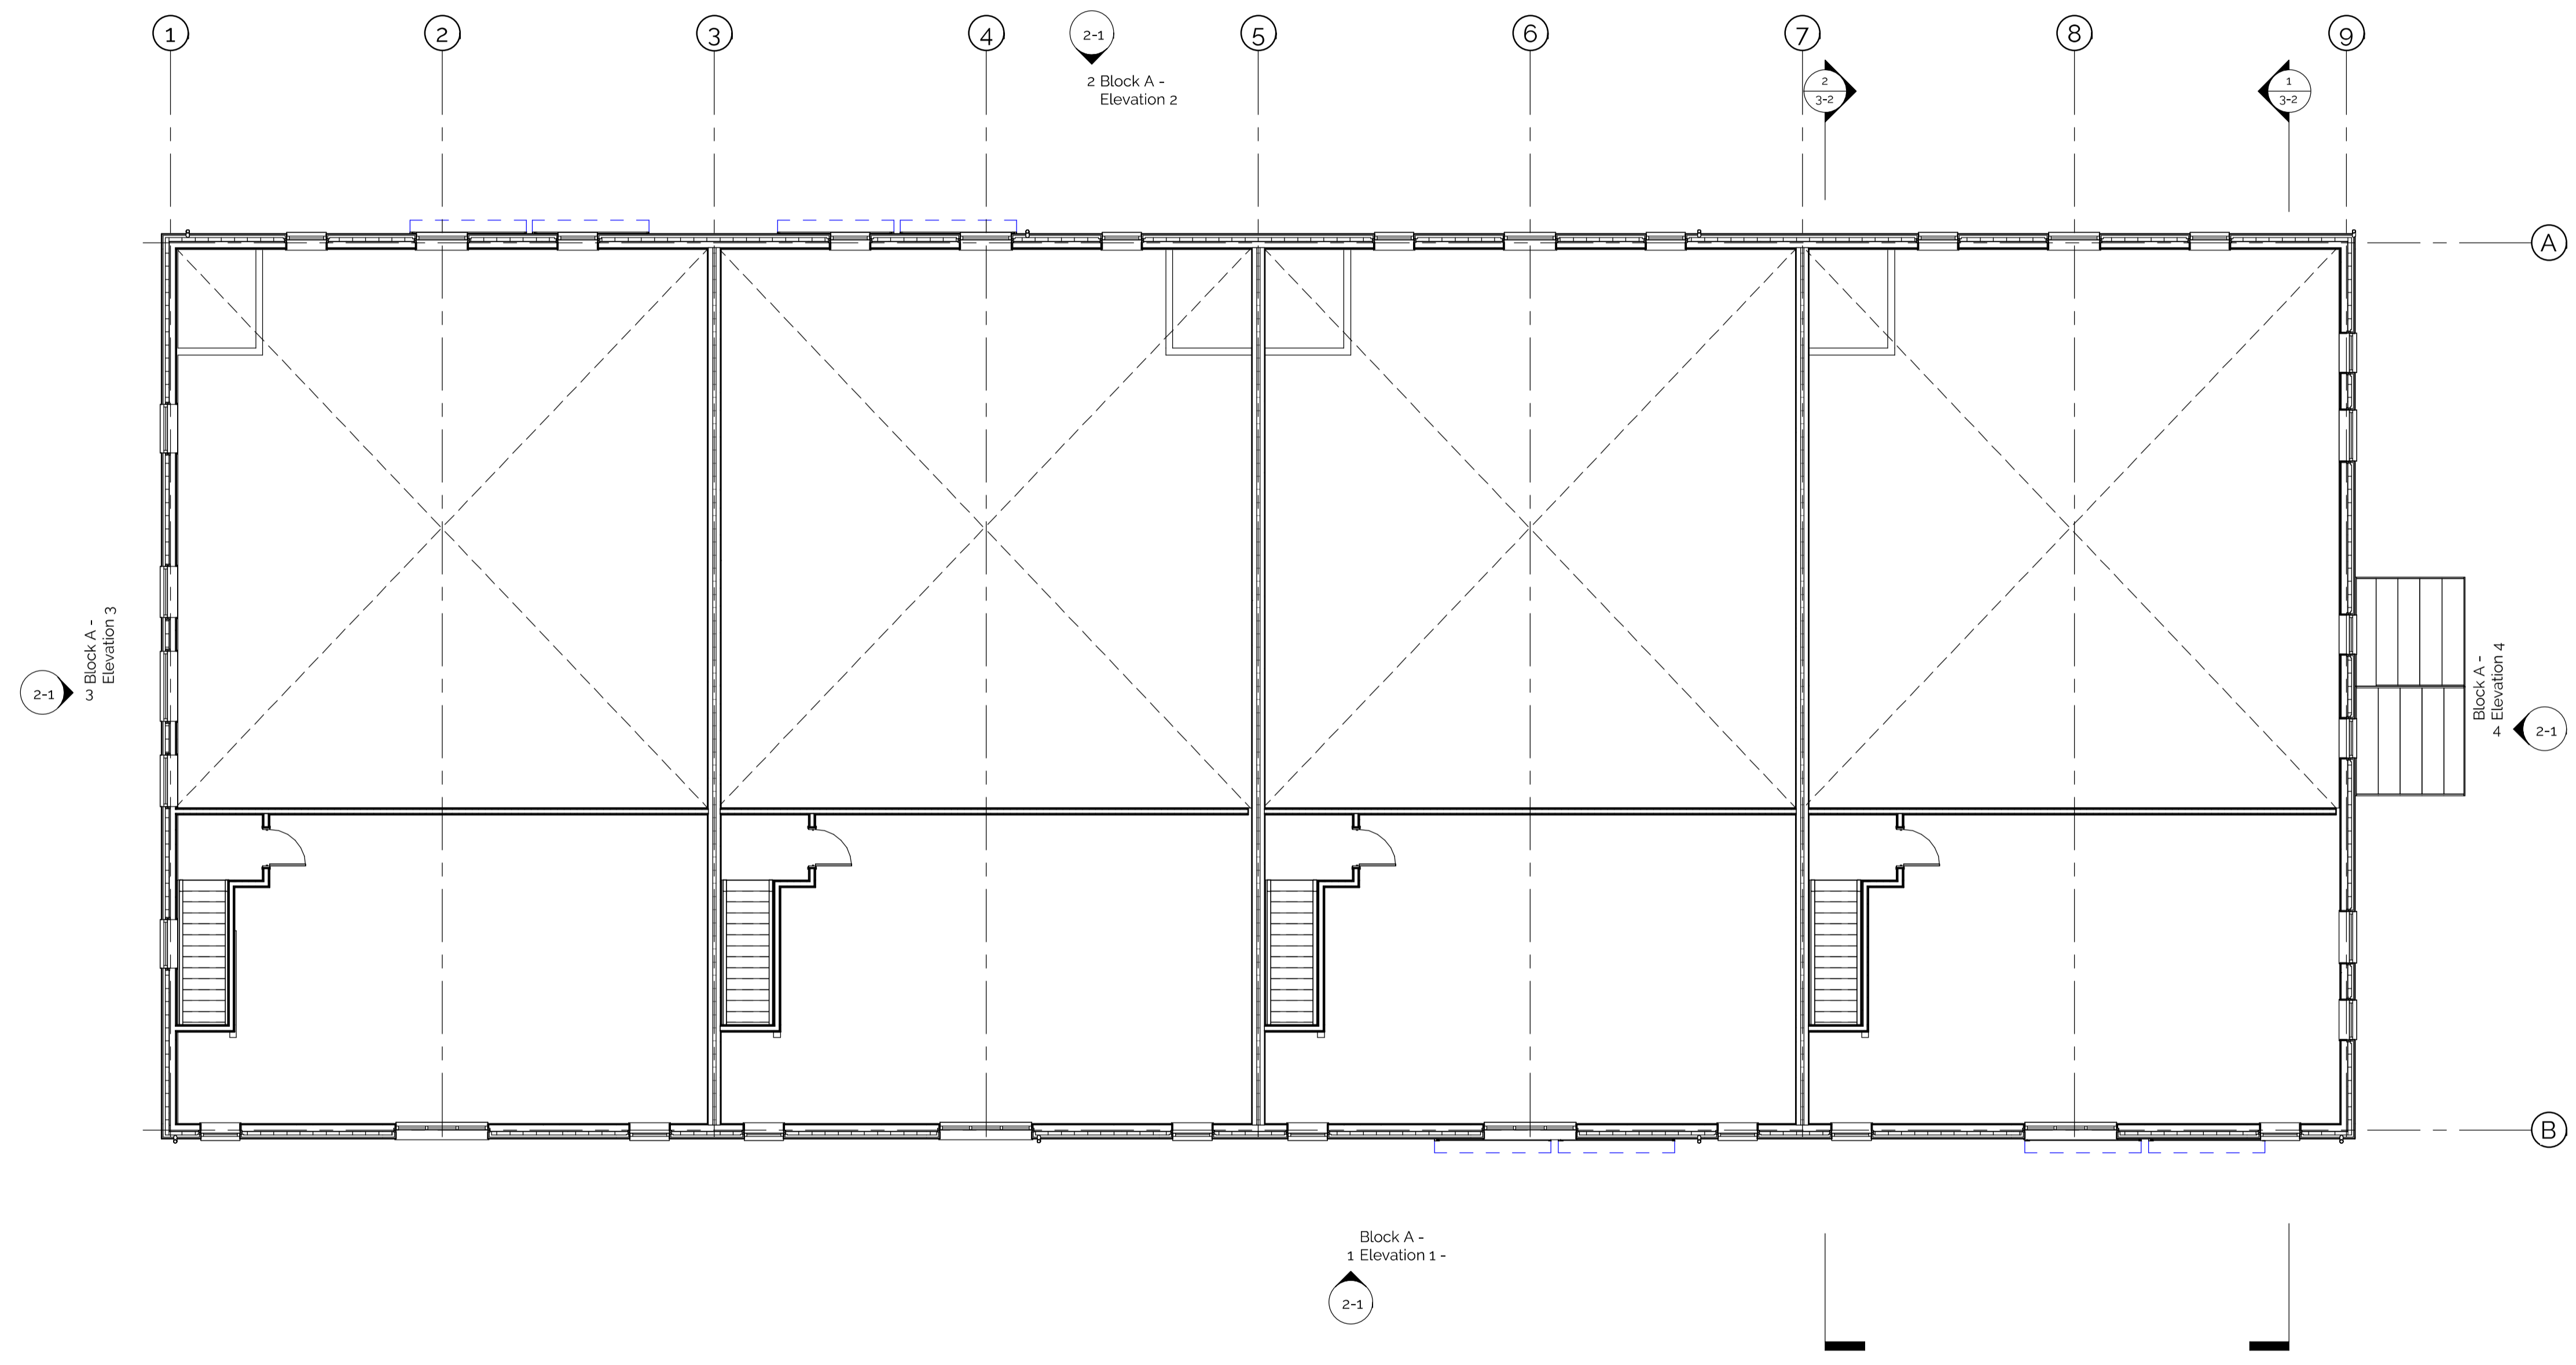

First Floor Plan - Block A

W.GRIFFITHS
 ARCHITECTS • PENSEIRI
 Falcon Chambers
 Thomas St Llanelli
 SA15 3JB
 www.wgriffiths.co.uk
 Tel. 01792 651532

PROJECT Redevelopment of Land Adjacent to Office Row, Ystalyfera

SCALE 1 : 100
 DRAWN -
 CHECKED Checker
 SIZE A1
 DATE 02/09/19

TITLE First Floor Plan - Block A

1690	1-2	B
------	-----	---

