


NOTES
 Use only figured dimensions
 Do not scale except in connection with Planning Applications
 Contractor to check all dimensions and notify CA of any discrepancies
 Copyright of this drawing remains with W. GRIFFITHS

Rev.	Desc.	Date
B	PAC Submission	20-05-20
A	Pre app final	25-03-20

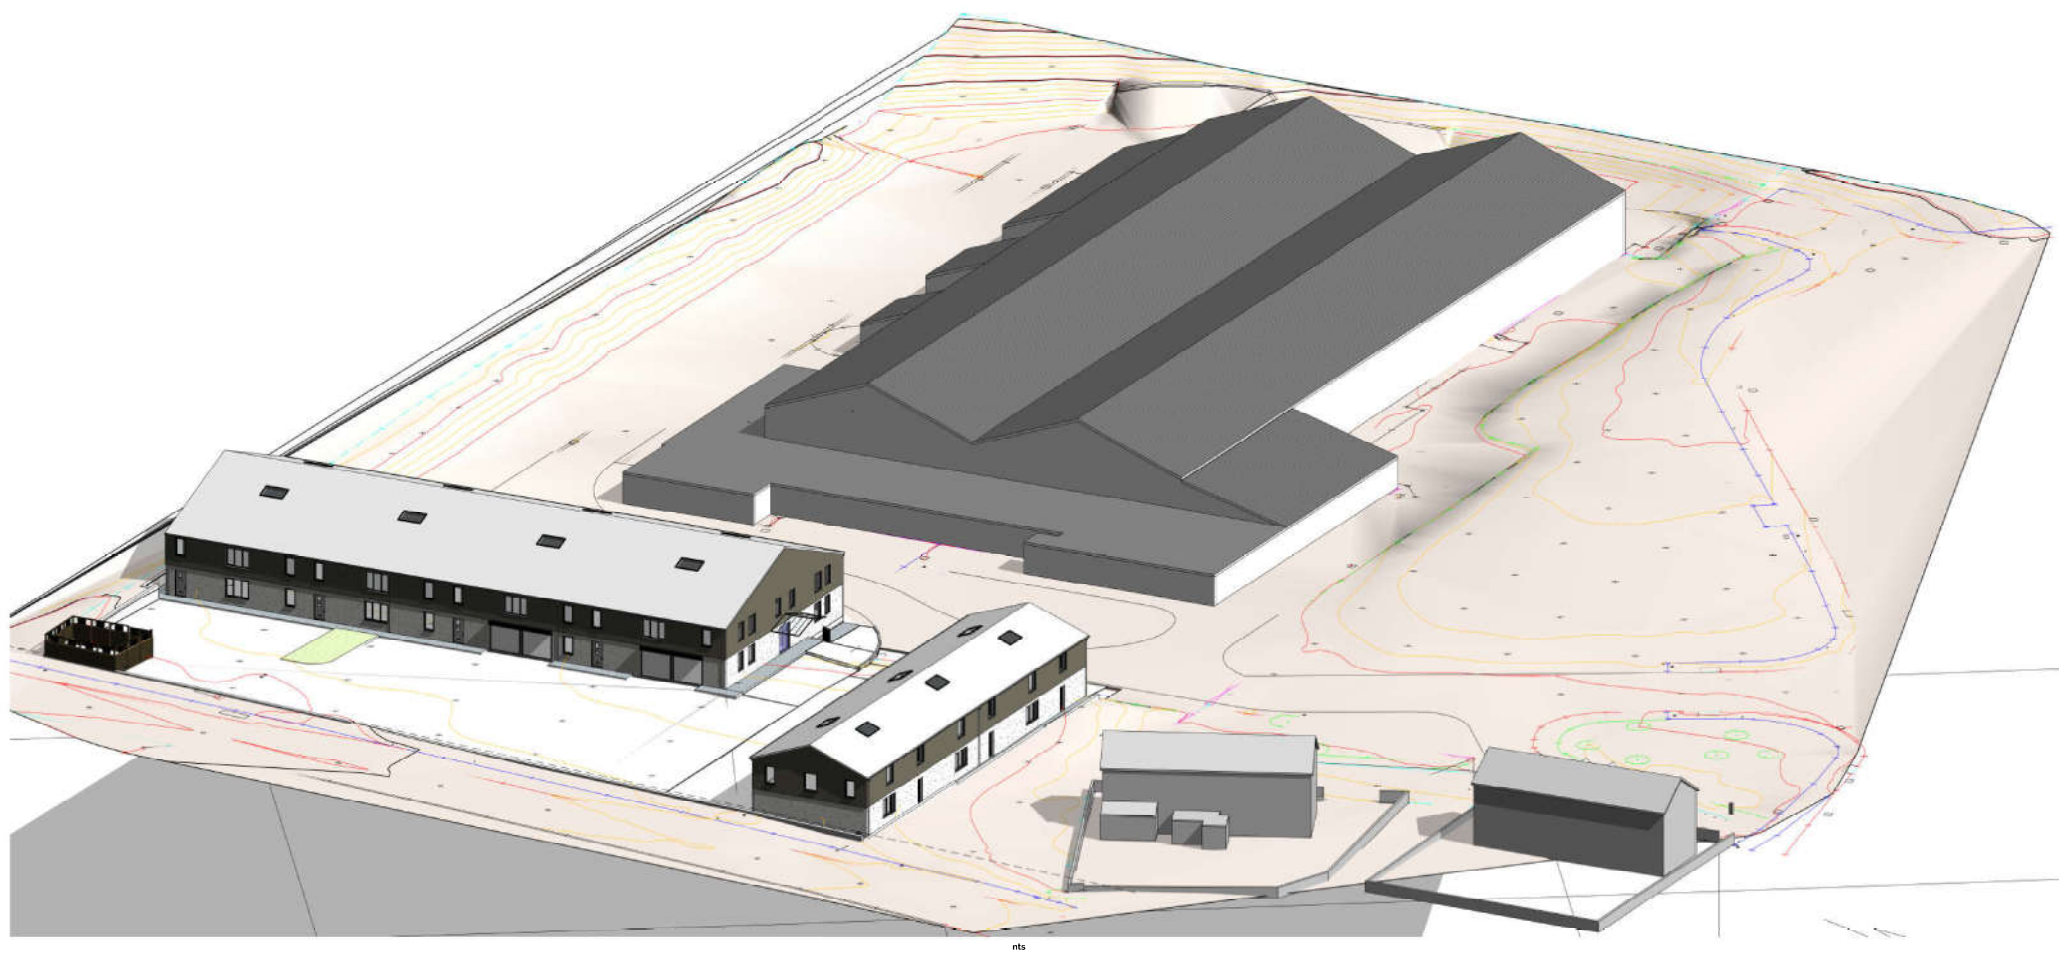

nts