



NOTES
 Use only figured dimensions
 Do not scale except in connection with Planning Applications
 Contractor to check all dimensions and notify CA of any discrepancies
 Copyright of this drawing remains with W.GRIFFITHS

Rev.	Desc.	Date
B	PAC Submission	20-05-20
A	Pre app final	25-03-20

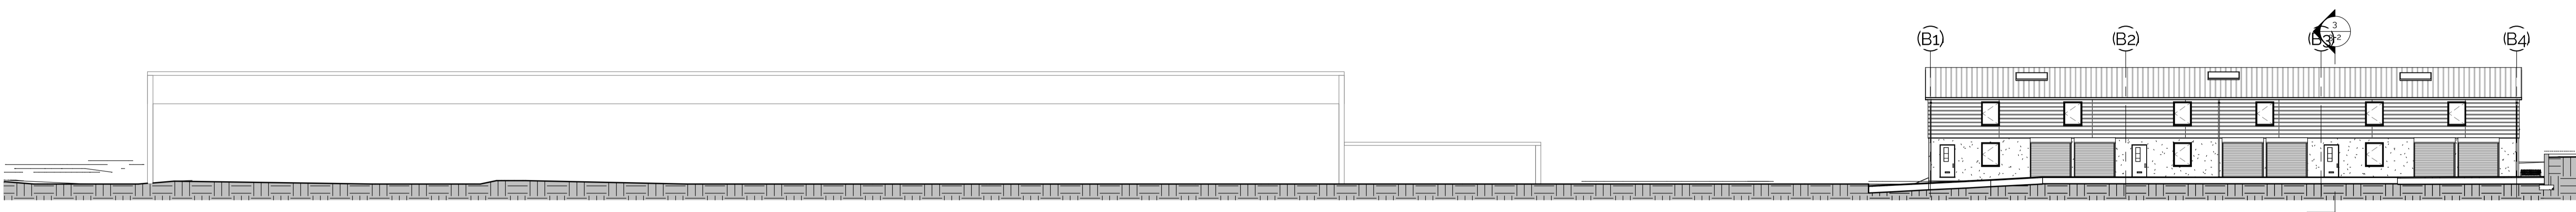

1 Yard - Section 1
 1:200

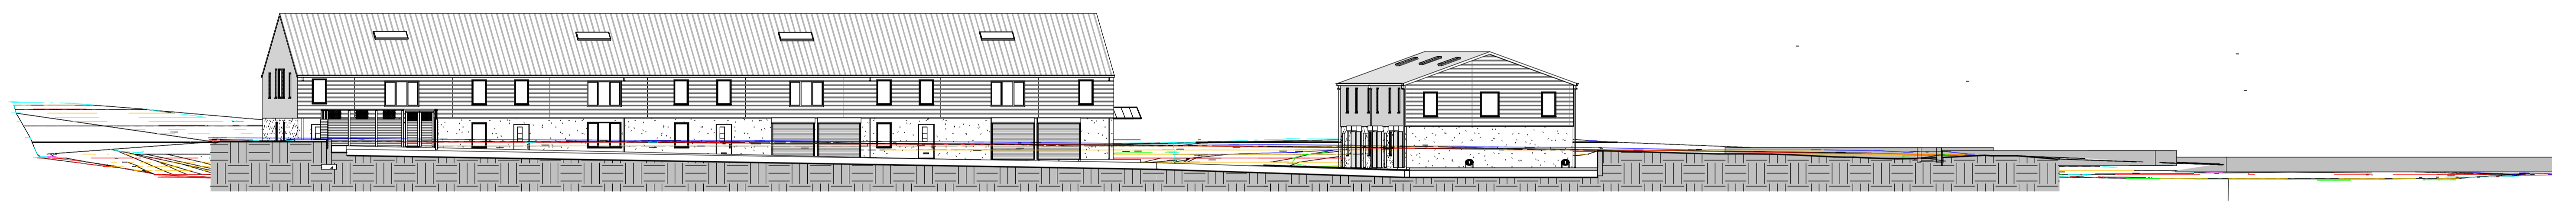

2 Yard - Section 2
 1:200

Whole Site Sections

W.GRIFFITHS
 ARCHITECTS • PENSEIRI

Falcon Chambers
 Thomas St Llanelli
 SA15 3JB
 www.wgriffiths.co.uk
 Tel. 01792 651532

PROJECT Redevelopment of Land Adjacent to Office Row, Ystalyfera

SCALE 1:200
DRAWN -
CHECKED Checker

SIZE A1
DATE 02/09/19
DATE

TITLE Whole Site Sections

1690	3-1	B
------	-----	---