



NOTES
 Use only figured dimensions
 Do not scale except in connection with Planning Applications
 Contractor to check all dimensions and notify CA of any discrepancies
 Copyright of this drawing remains with W.GRIFFITHS


Rev.	Desc.	Date
A	PAC Submission	20-05-20

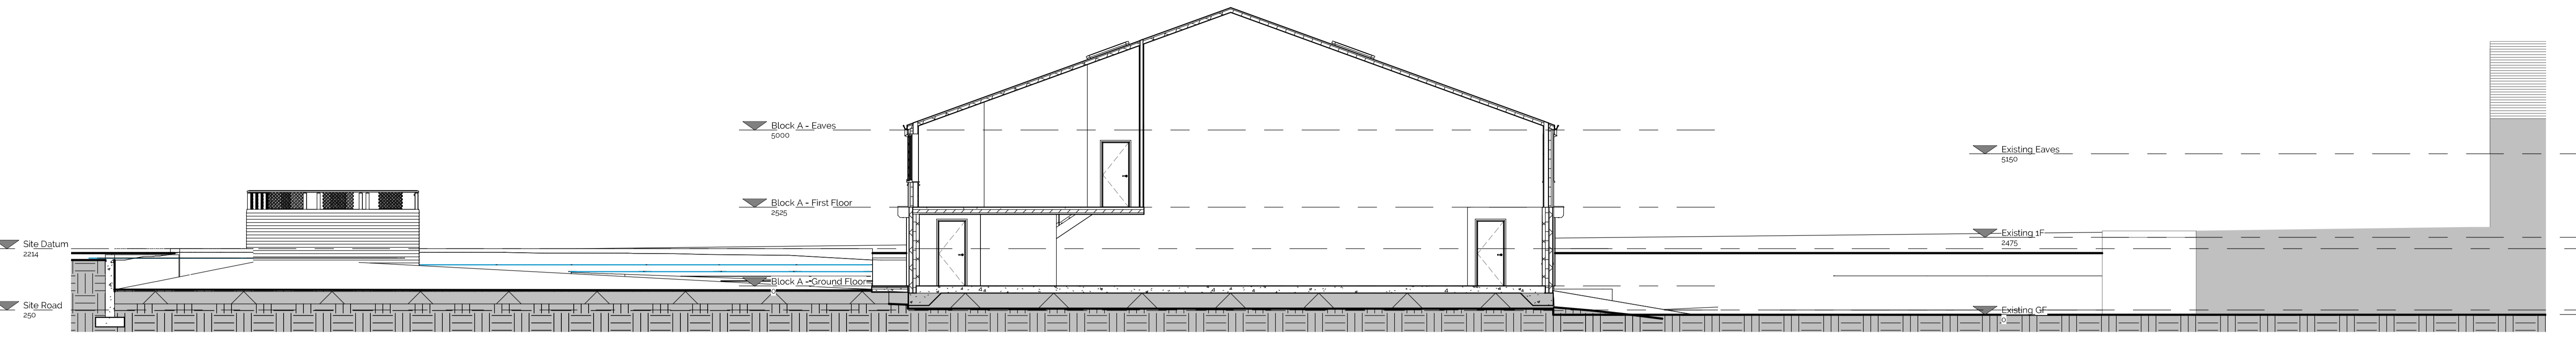

1 Block A - Section 1
 1:100

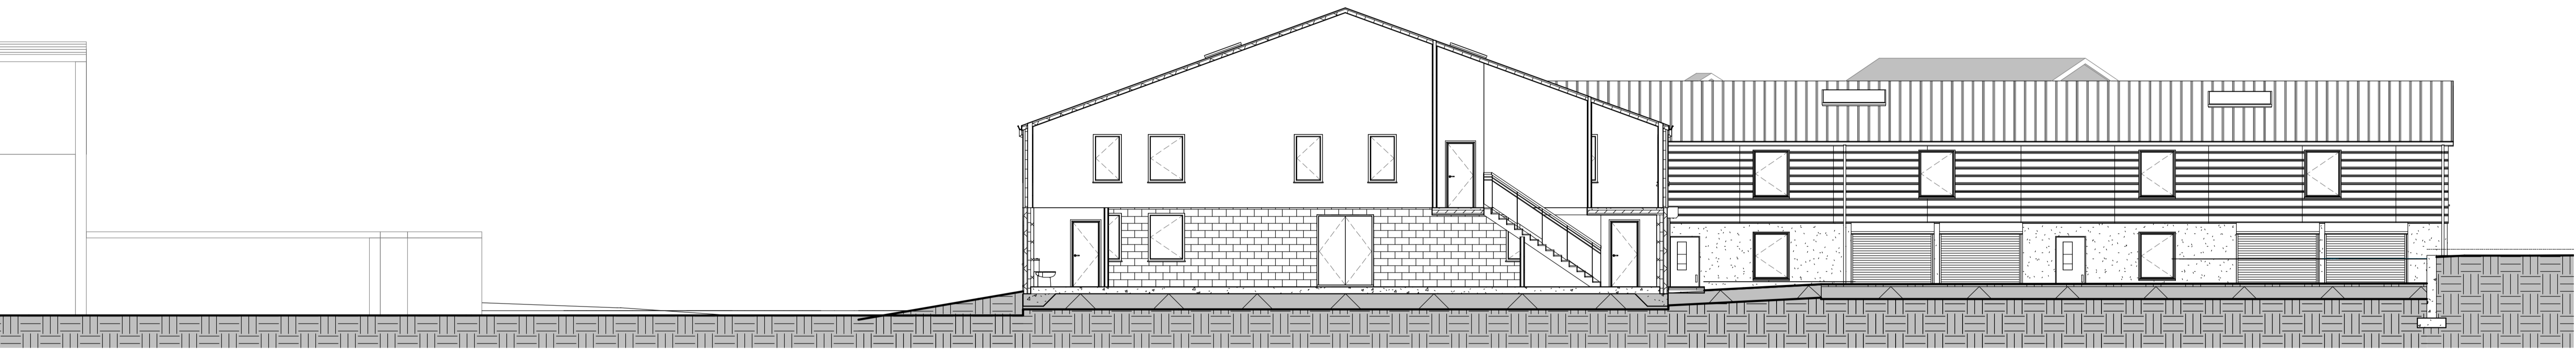

2 Block A - Section 2
 1:100

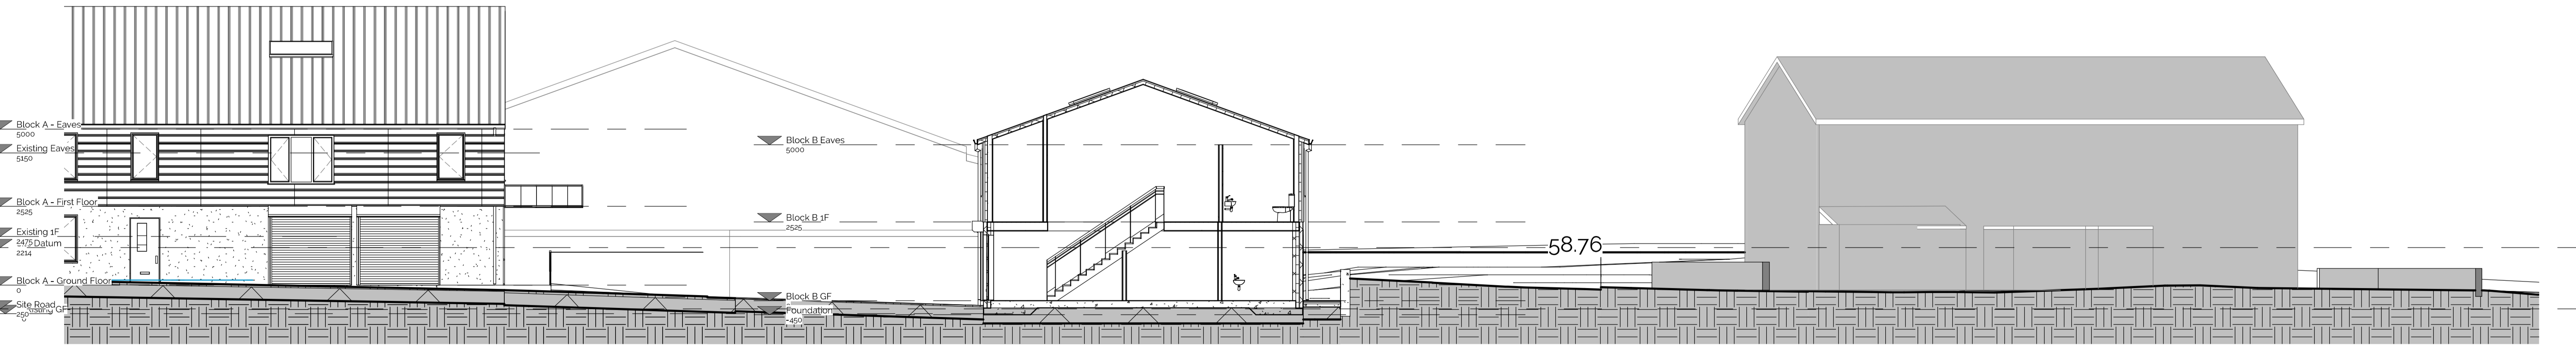

3 Block B - Section 1
 1:100

TYPICAL SITE SECTIONS

W.GRIFFITHS
 ARCHITECTS • PENSEIRI
 Falcon Chambers
 Thomas St Llanelli
 SA15 3JB
 www.wgriffiths.co.uk
 Tel. 01792 651532

PROJECT Redevelopment of Land Adjacent to Office Row, Ystalyfera

SCALE 1:100
 DRAWN -
 CHECKED -
 SIZE A1
 DATE 27/04/20
 DATE

TITLE TYPICAL SITE SECTIONS

1690	3-2	A
------	-----	---