



Rev.	Desc.	Date
B	PAC	07/11/2022
A	Pre Application	18/07/2022

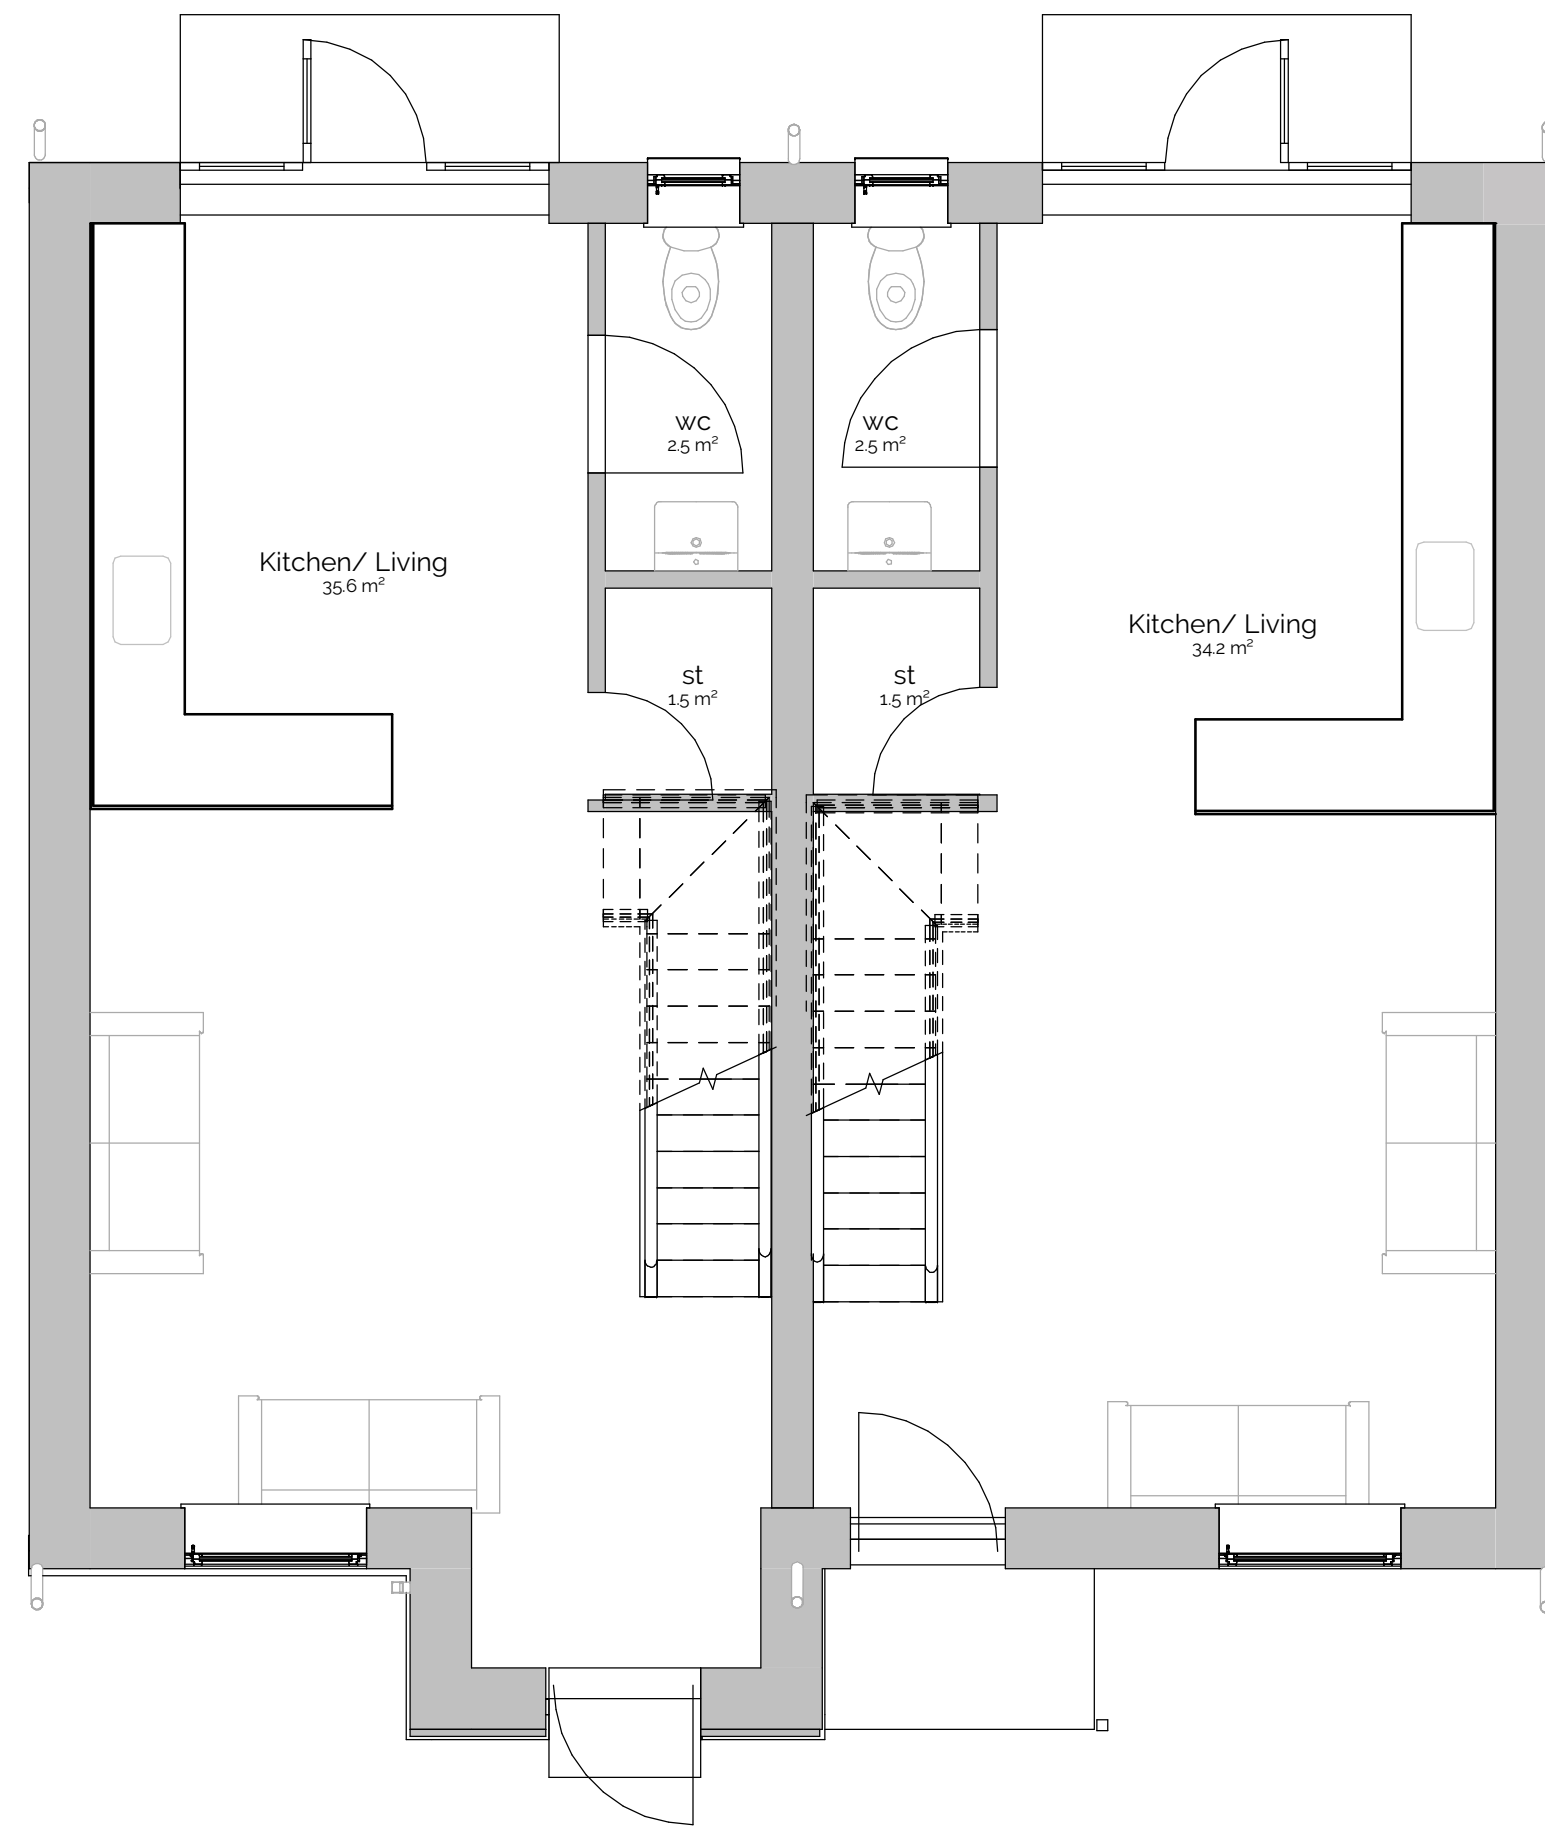

1 GA-Ground floor
1:50

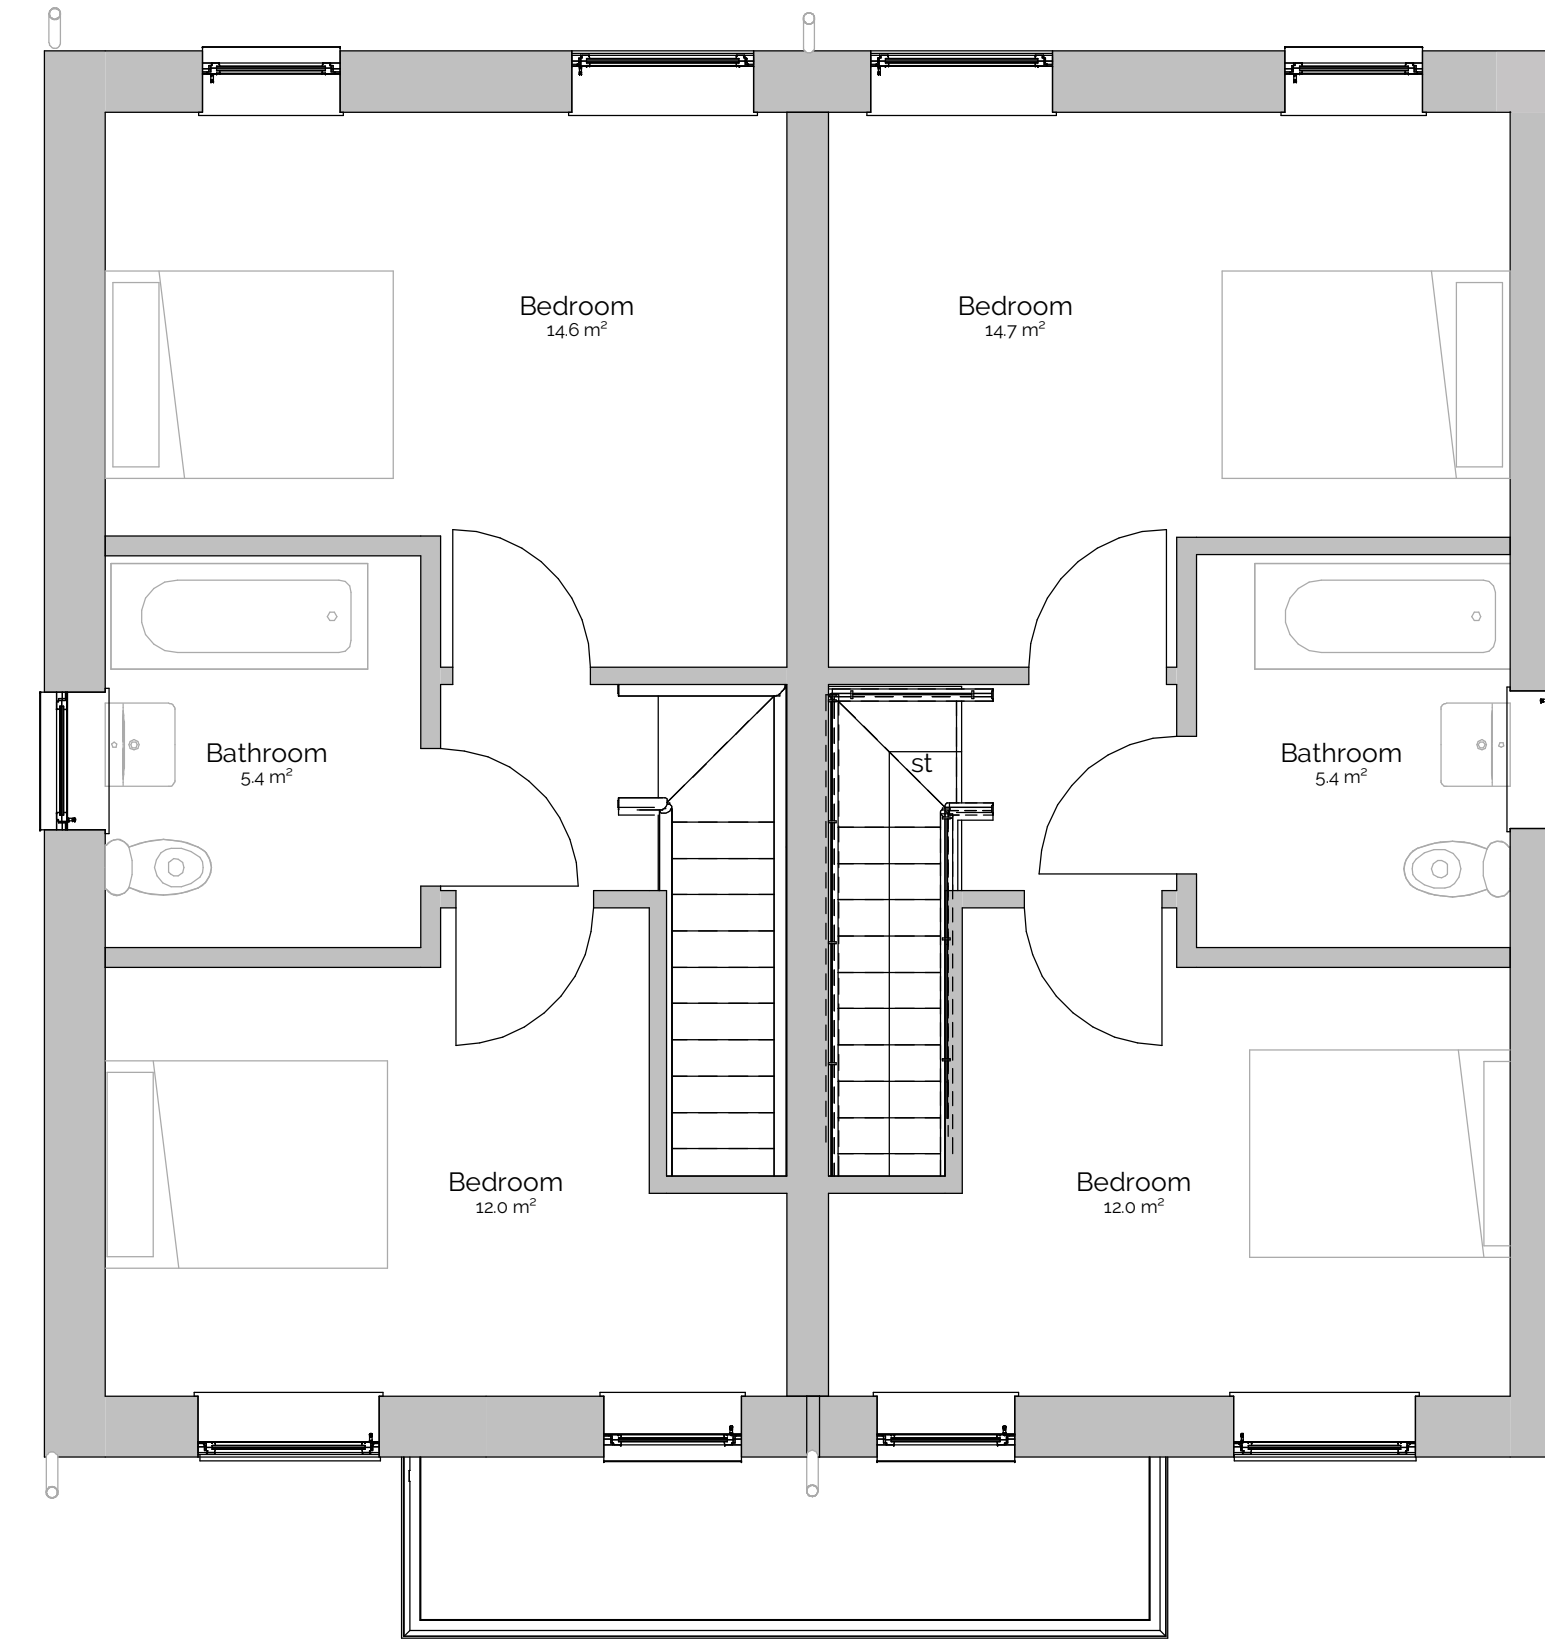

2 First floor
1:50

Type D Proposed Plans

Job	Level	Series number	Suitability	Revision
1798	00	1-1	P	B
	Vol 1			