


Rev.	Desc.	Date
B	PAC	07/11/2022
A	Pre Application	18/07/2022



1 GA-Ground floor  
1:50

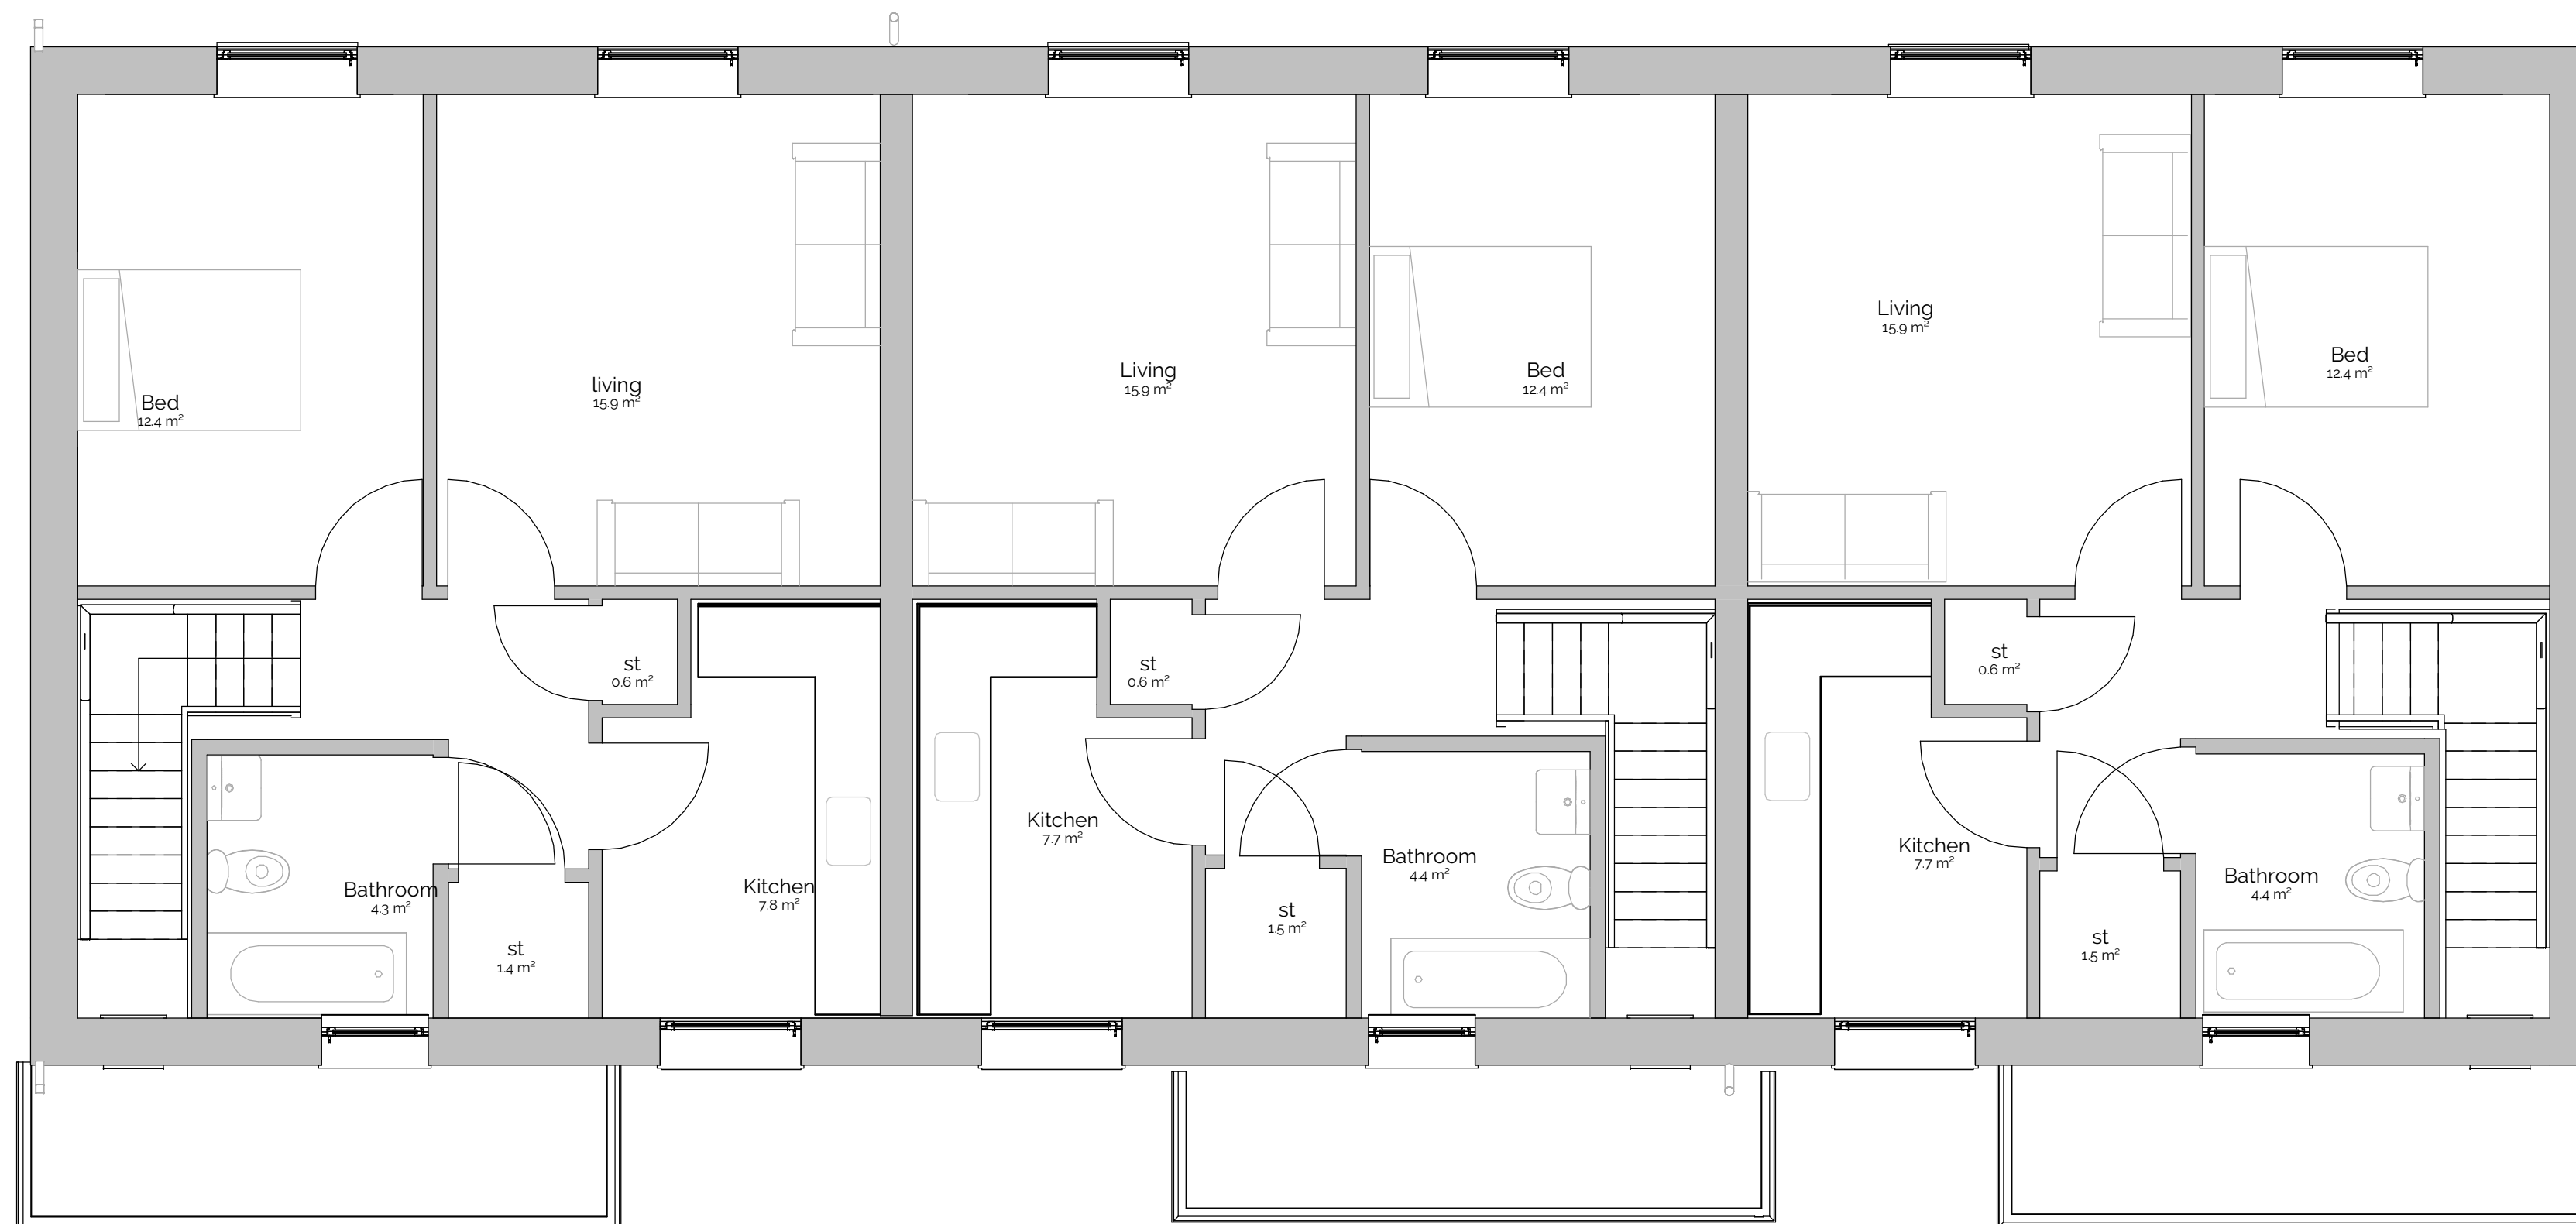

2 First floor  
1:50

**Type M Proposed Floor Plans**

SERIES KEY:-  
 0 - views; 1 - plans; 2 - elevations; 3 - sections; 4 - site;  
 5 - stairs; 6 - 1:20 rooms; 7 - details; 8 - schedules

SUITABILITY:-  
 S - sketch; A - client approval; P - planning;  
 B - building regs; C - contract; R - record

Job	Level	Series number	Suitability	Revision
1798	00 Vol 1	1-4	P	B