



Rev.	Desc.	Date
B	PAC	07/11/2022
A	Pre Application	18/07/2022



1 Elevation 1 - a
1:50

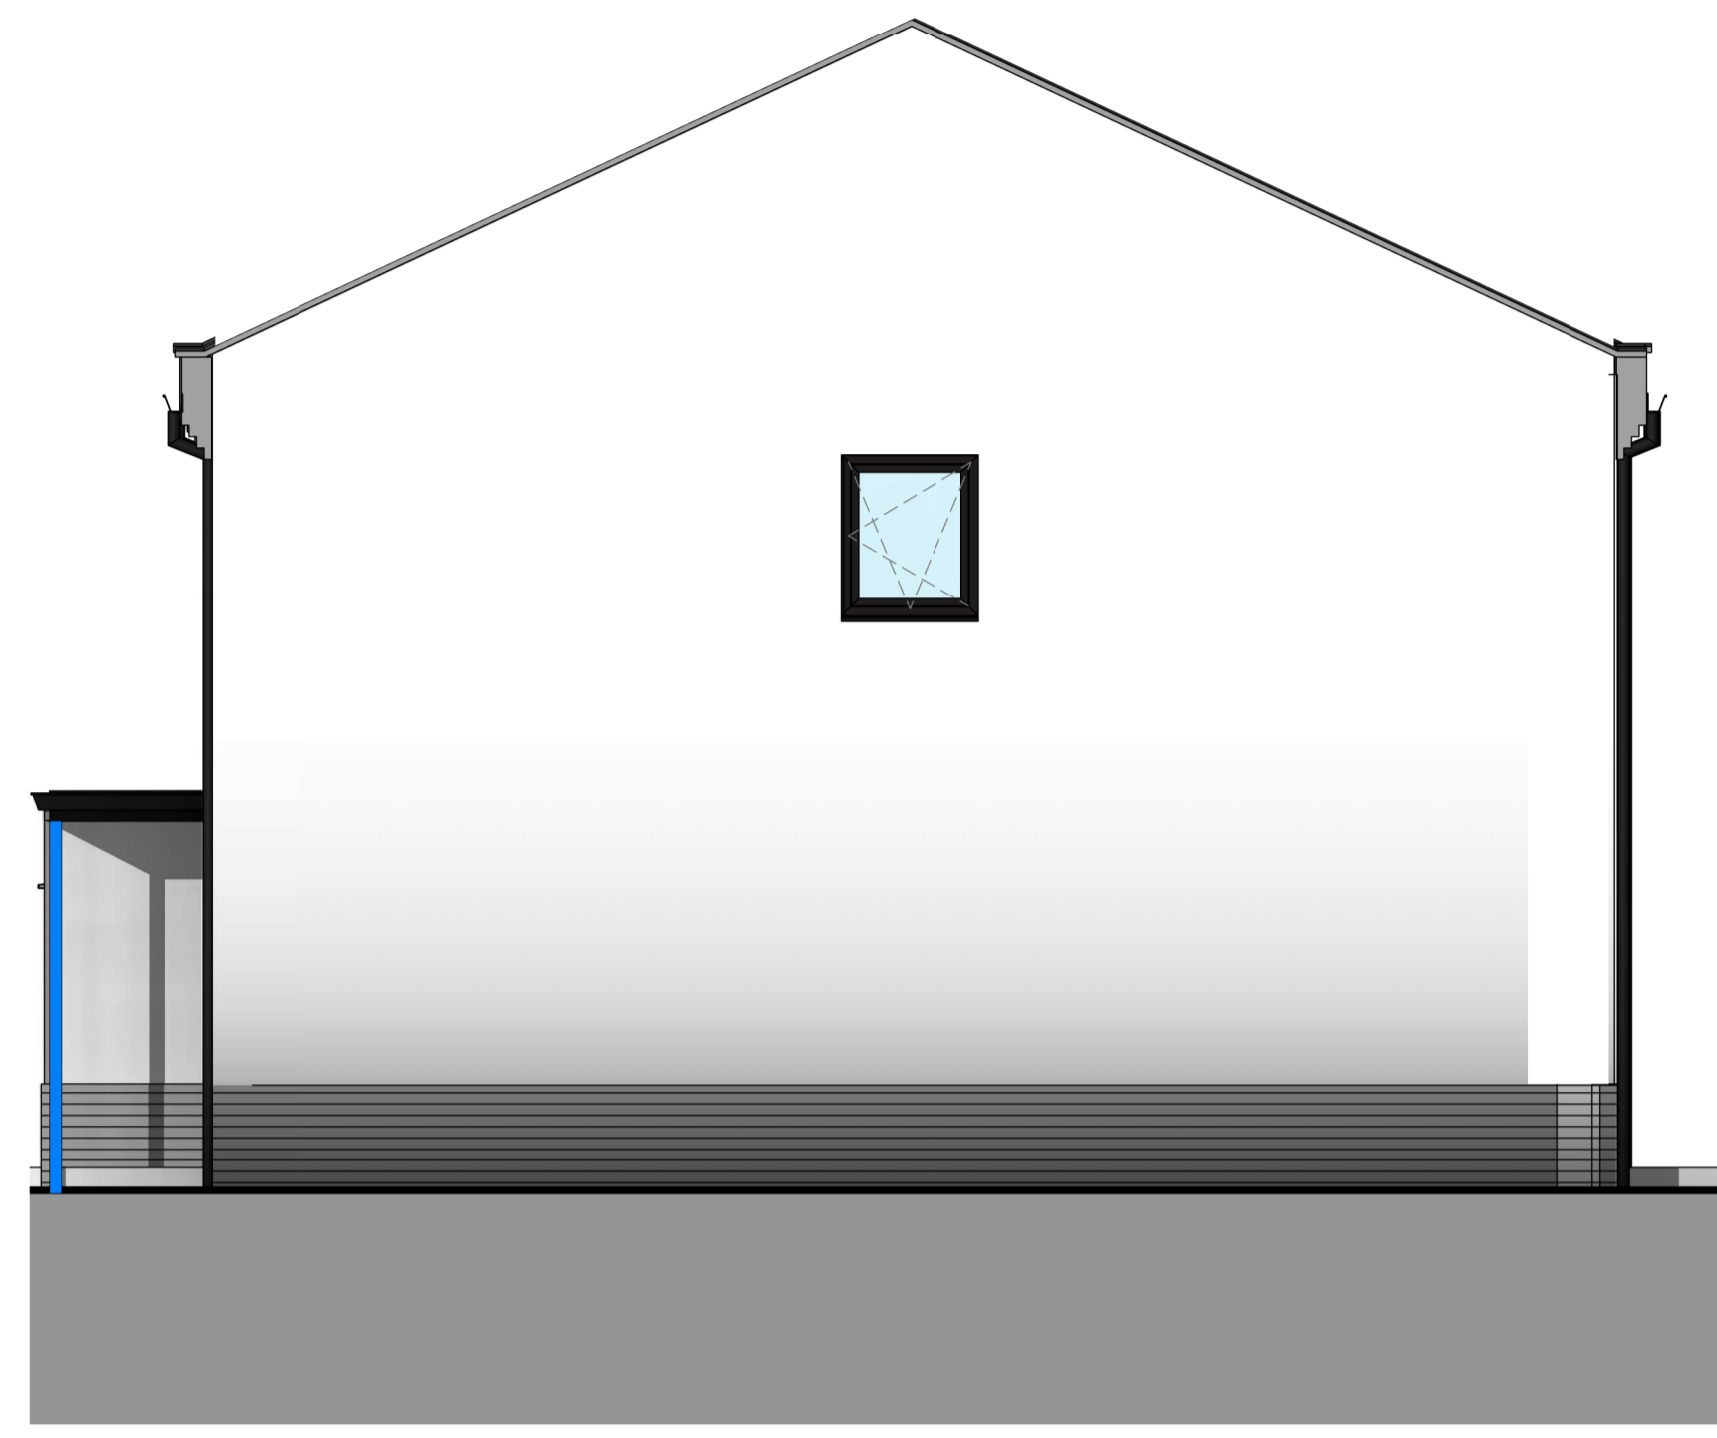

2 Elevation 2 - a
1:50

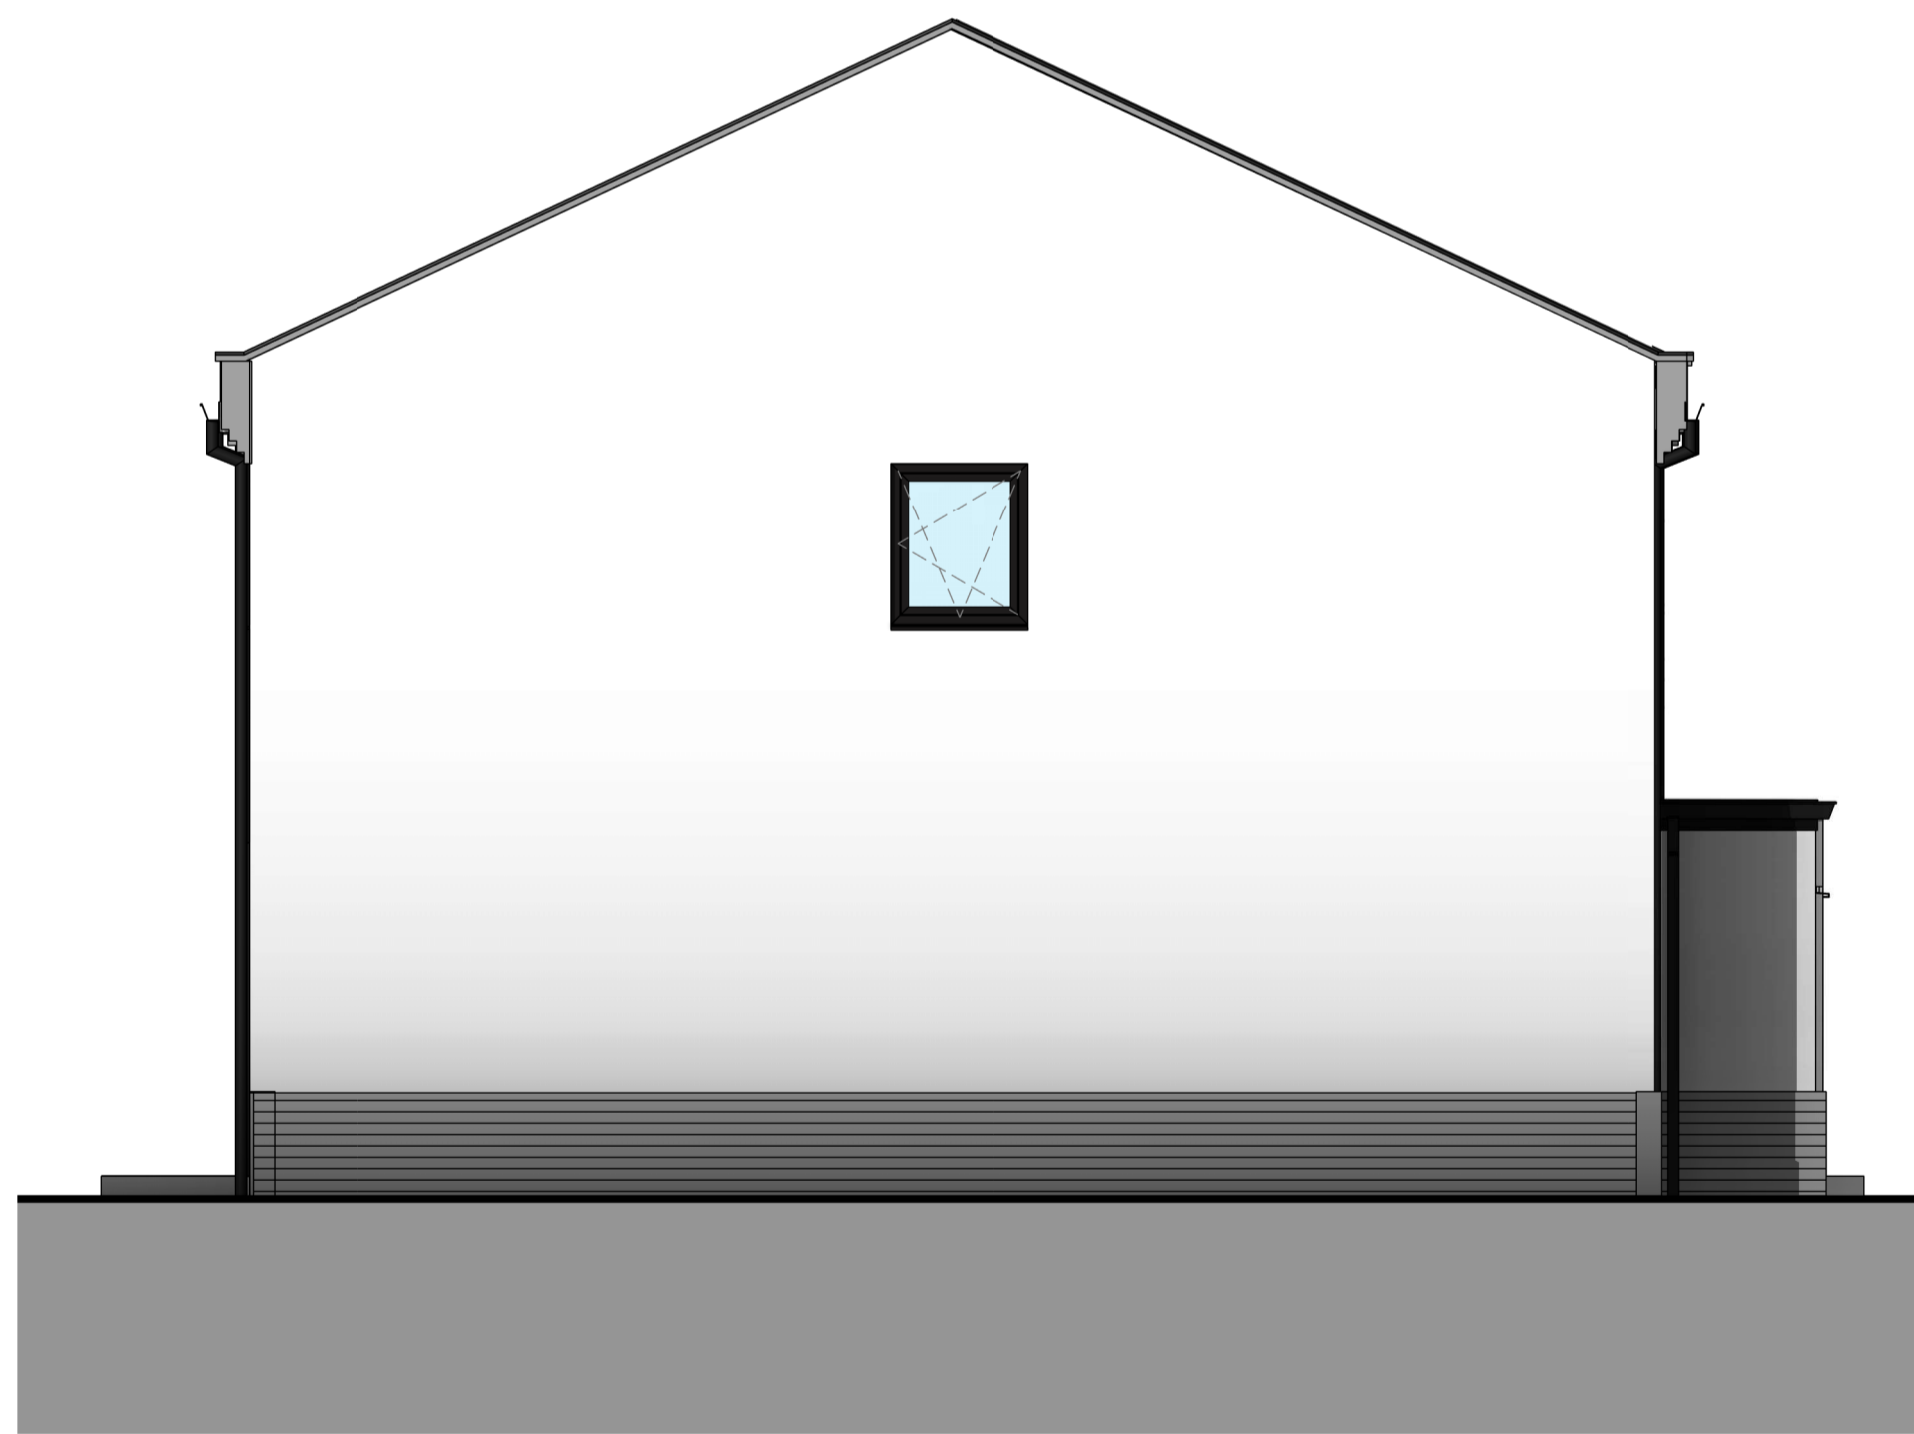

3 Elevation 3 - a
1:50



4 Elevation 4 - a
1:50

Type D Elevations

W.GRIFFITHS
 ARCHITECTS · PENSEIRI
 Falcon Chambers
 Thomas St. Llanelli
 SA15 3JB
 www.wgriffiths.co.uk
 Tel. 01792 651532

PROJECT Goole Road

SCALE 1:50
 DRAWN 1
 CHECKED Checker

SIZE A1
 DATE 04/28/22
 DATE

TITLE Type D Elevations

SERIES KEY:-		SUITABILITY:-	
0 - views; 1 - plans; 2 - elevations; 3 - sections; 4 - site;	5 - stairs; 6 - 120 rooms; 7 - details; 8 - schedules	S - sketch; A - client approval; P - planning;	B - building regs; C - contract; R - record
Job 1798	Level 00 Vol 1	Series number 2-1	Suitability P Revision B