



Rev.	Desc.	Date
B	PAC	07/11/2022
A	Pre Application	18/07/2022

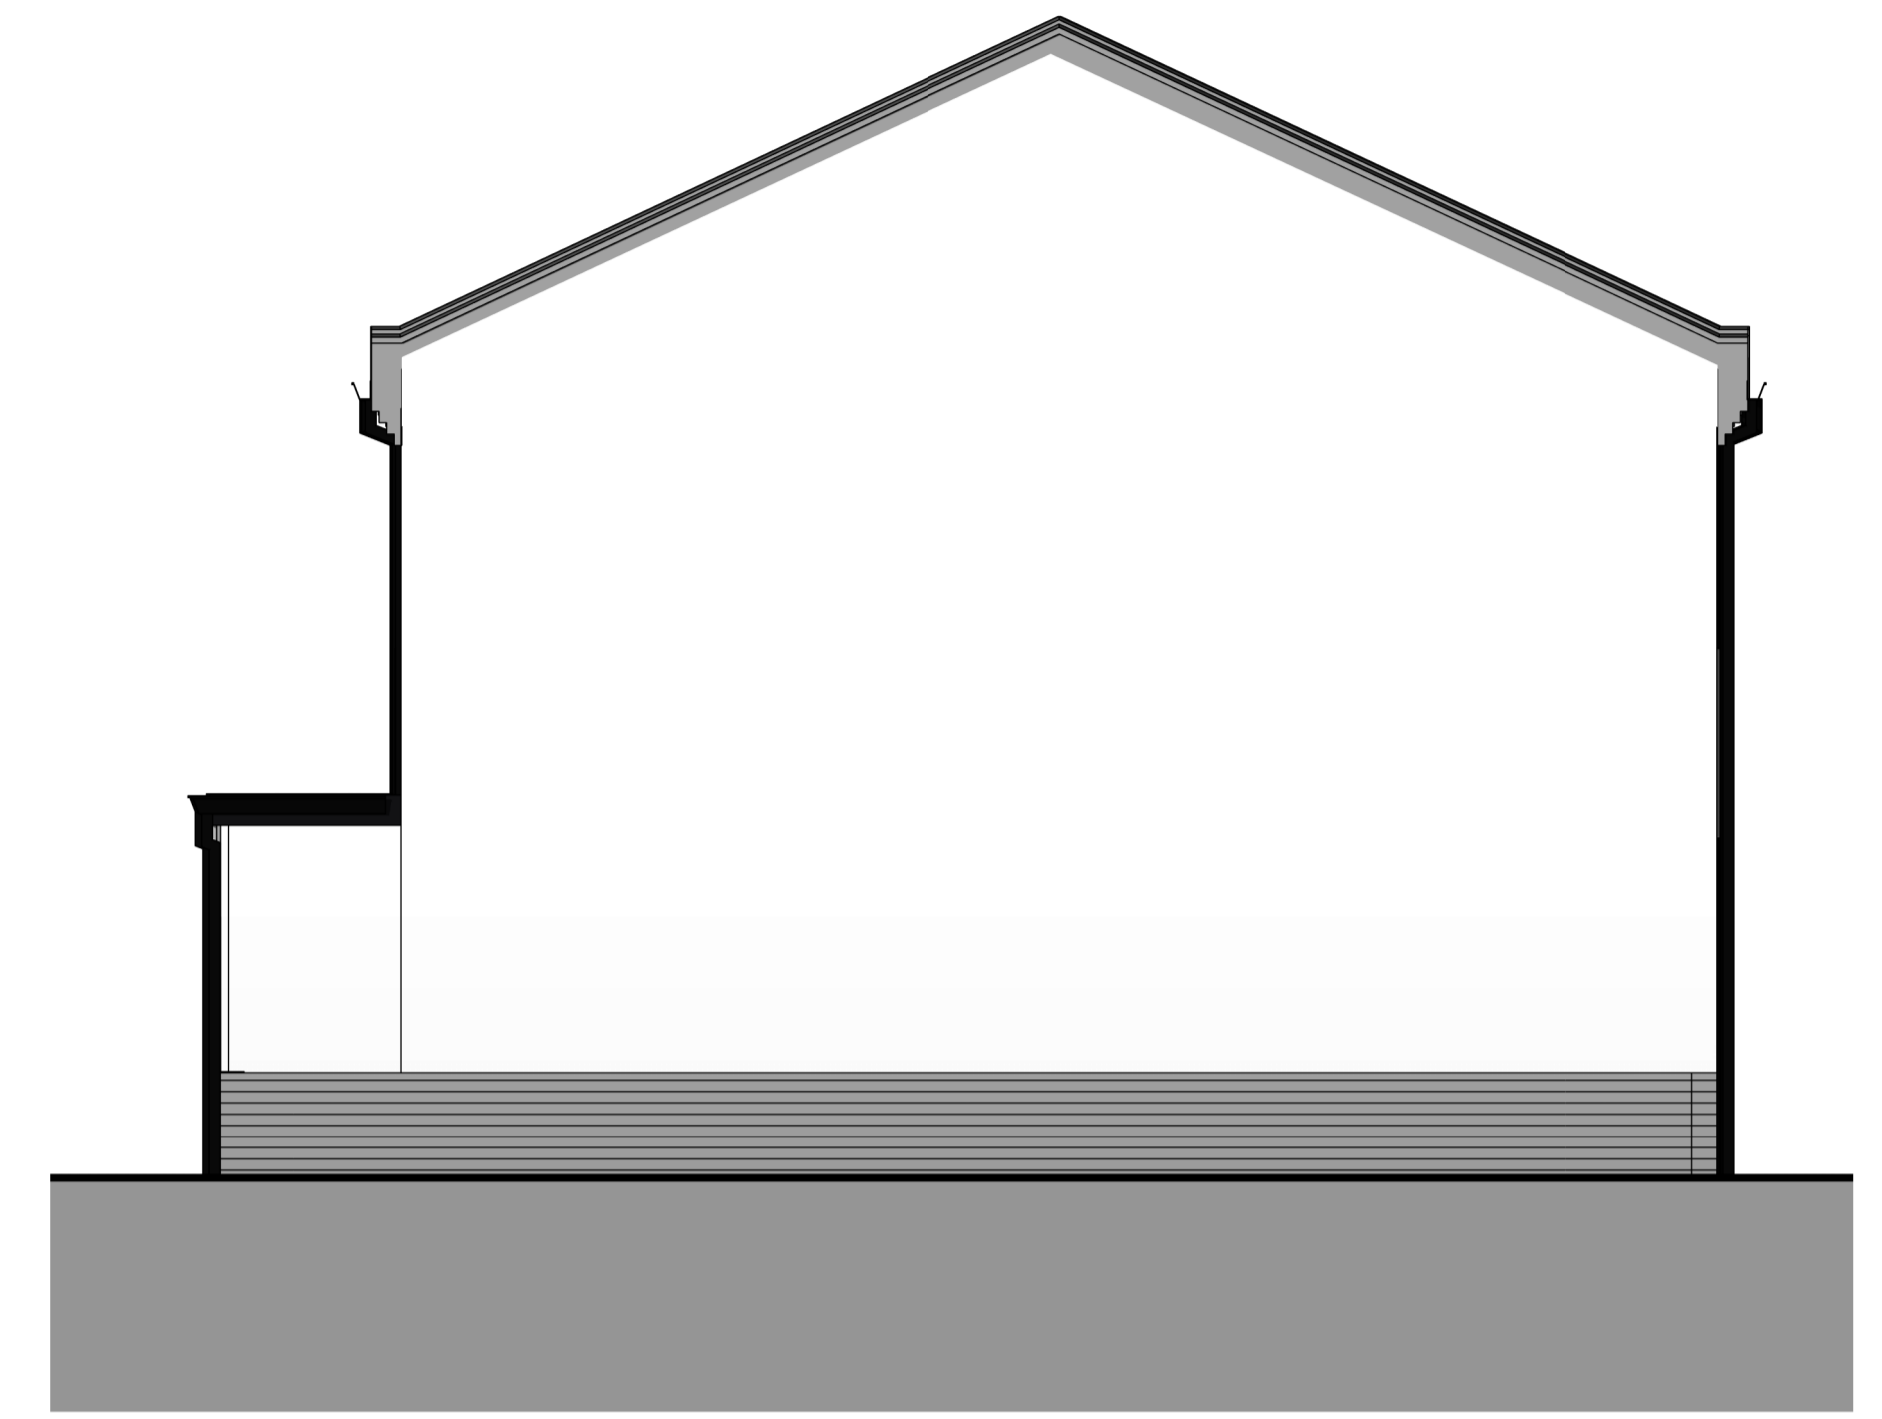

1 Elevation 1 - a  
1:50



2 Elevation 2 - a  
1:50

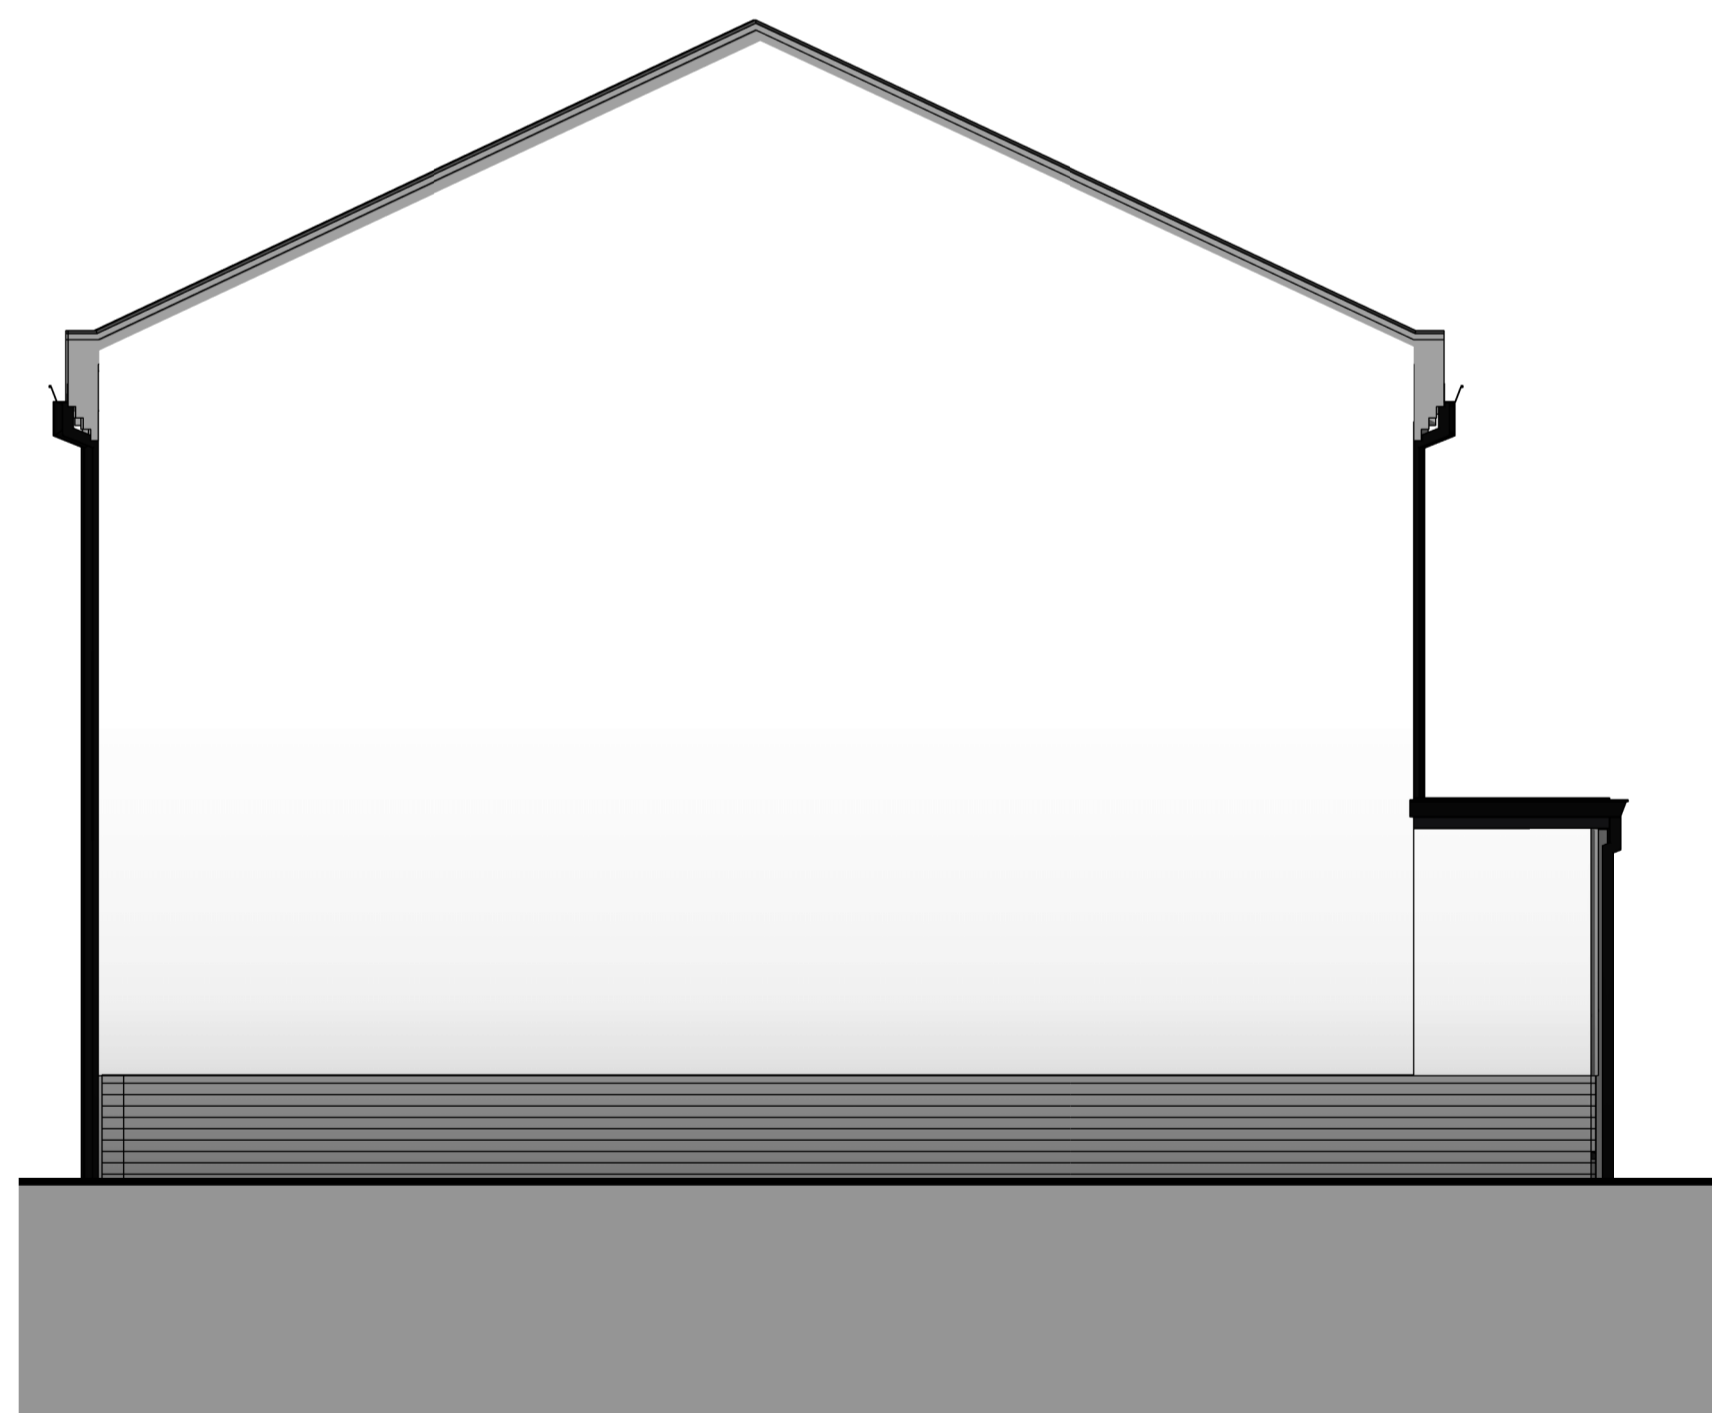

3 Elevation 3 - a  
1:50



4 Elevation 4 - a  
1:50

**Type M Elevations**

**W.GRIFFITHS**  
 ARCHITECTS • PENSEIRI  
 Falcon Chambers  
 Thomas St. Llanelli  
 SA15 3JB  
 www.wgriffiths.co.uk  
 Tel. 01792 651532

PROJECT Waun Las Neath

SCALE 1:50  
 DRAWN 1  
 CHECKED Checker

SIZE A1  
 DATE 04/26/22  
 DATE

TITLE Type M Elevations

SUITABILITY:		SUITABILITY:		
0 - views; 1 - plans; 2 - elevations; 3 - sections; 4 - site;	5 - sketch; A - client approval; P - planning;	5 - stairs; 6 - 120 rooms; 7 - details; 8 - schedules	B - building regs; C - contract; R - record	
Job	Level	Series number	Suitability	Revision
1798	Vol 1	2-4	P	B