


SCALE
 Use only figured dimensions
 Do not scale except in connection with Planning Applications
 Contractor to check all dimensions and notify CA of any discrepancies
 Copyright of this drawing remains with W GRIFFITHS

Rev.	Desc.	Date
B	PAC	07/11/2022
A	Pre Application	18/07/2022

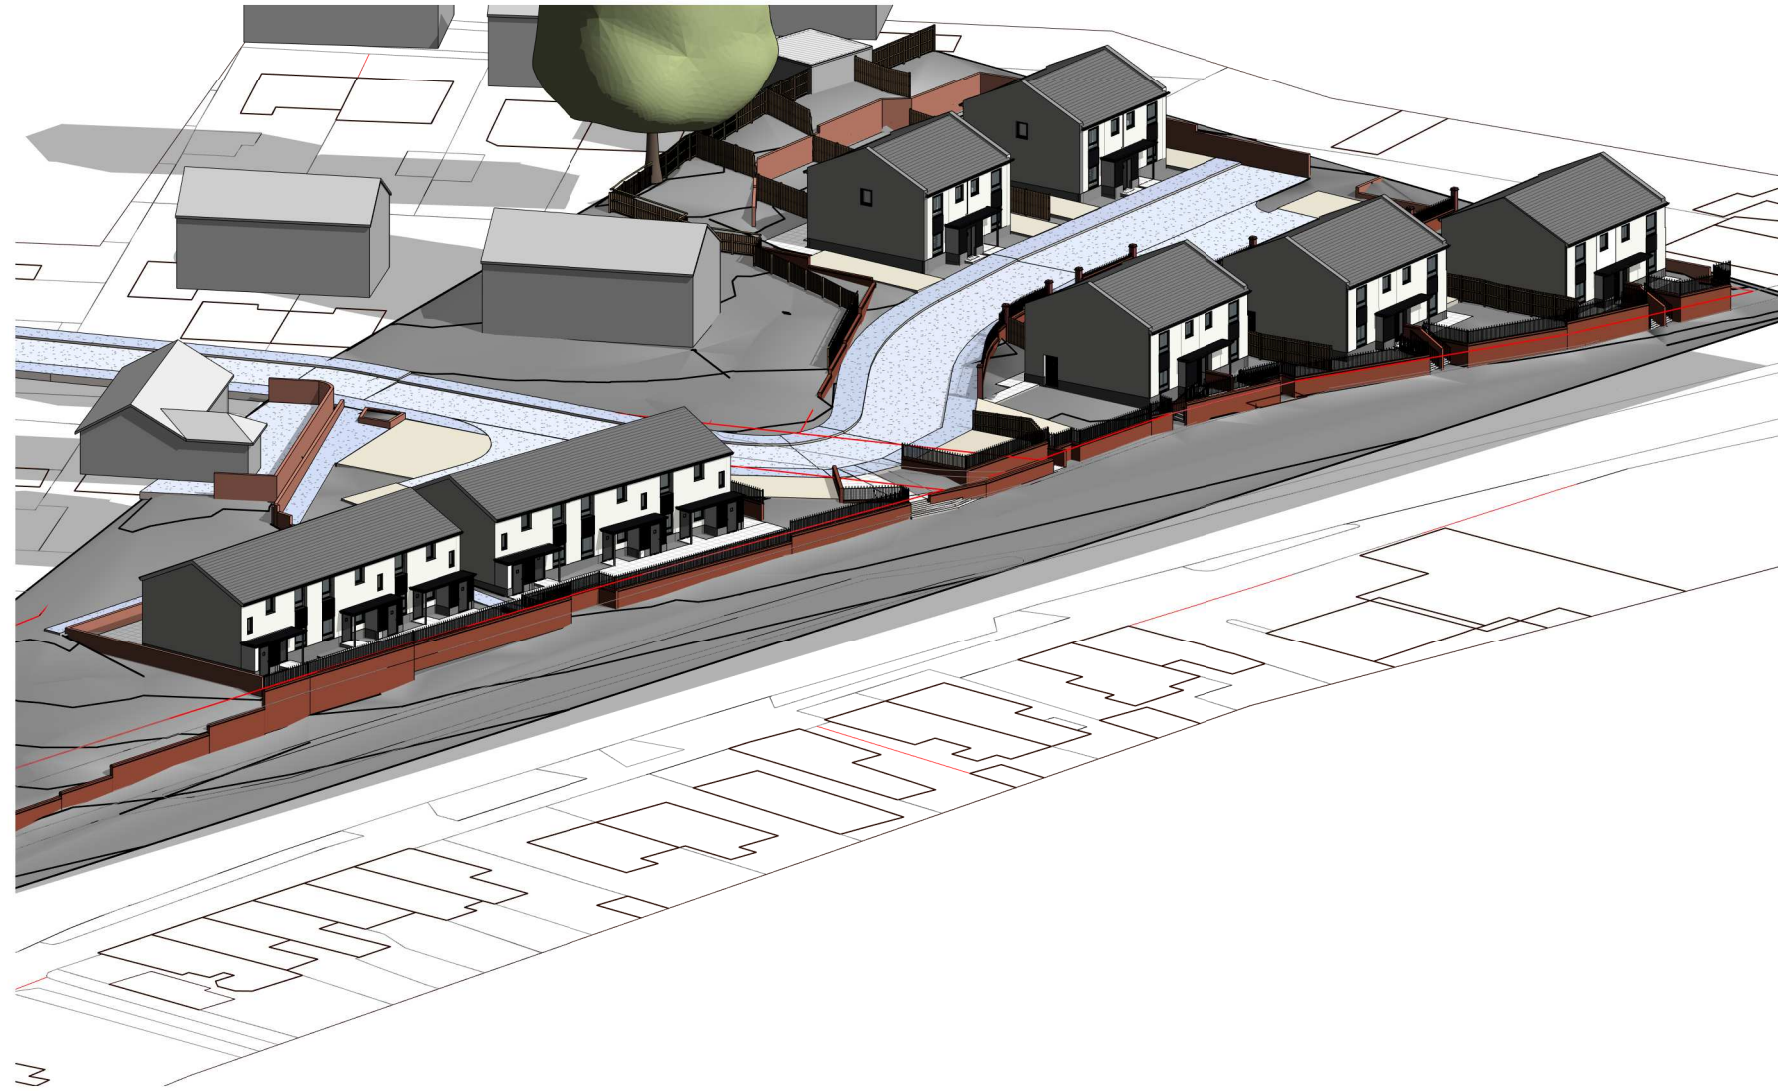

1 Site 3D

Site 3D

W. GRIFFITHS
 ARCHITECTS • PENSEIRI
 Falcon Chambers
 Thomas St. Llanelli
 SA15 3JB
 www.wgriffiths.co.uk
 Tel. 01792 651532

PROJECT
 Project Name

SCALE 1:500 **SIZE** A3

DRAWN initials **DATE** 11/07/22
CHECKED Check **DATE**

SERIES KEY:-
 0 = views; 1 = plans; 2 = elevations; 3 = sections; 4 = site; S = sketch; A = client approval; P = planning;
 5 = stairs; 6 = 1:20 rooms; 7 = details; 8 = schedules

SUITABILITY:-
 B = building regs; C = contract; R = record

TITLE		Job	Level:	Series, number	Suitability	Revision
Site 3D		1798	00 Vol: 1	0	P	B