
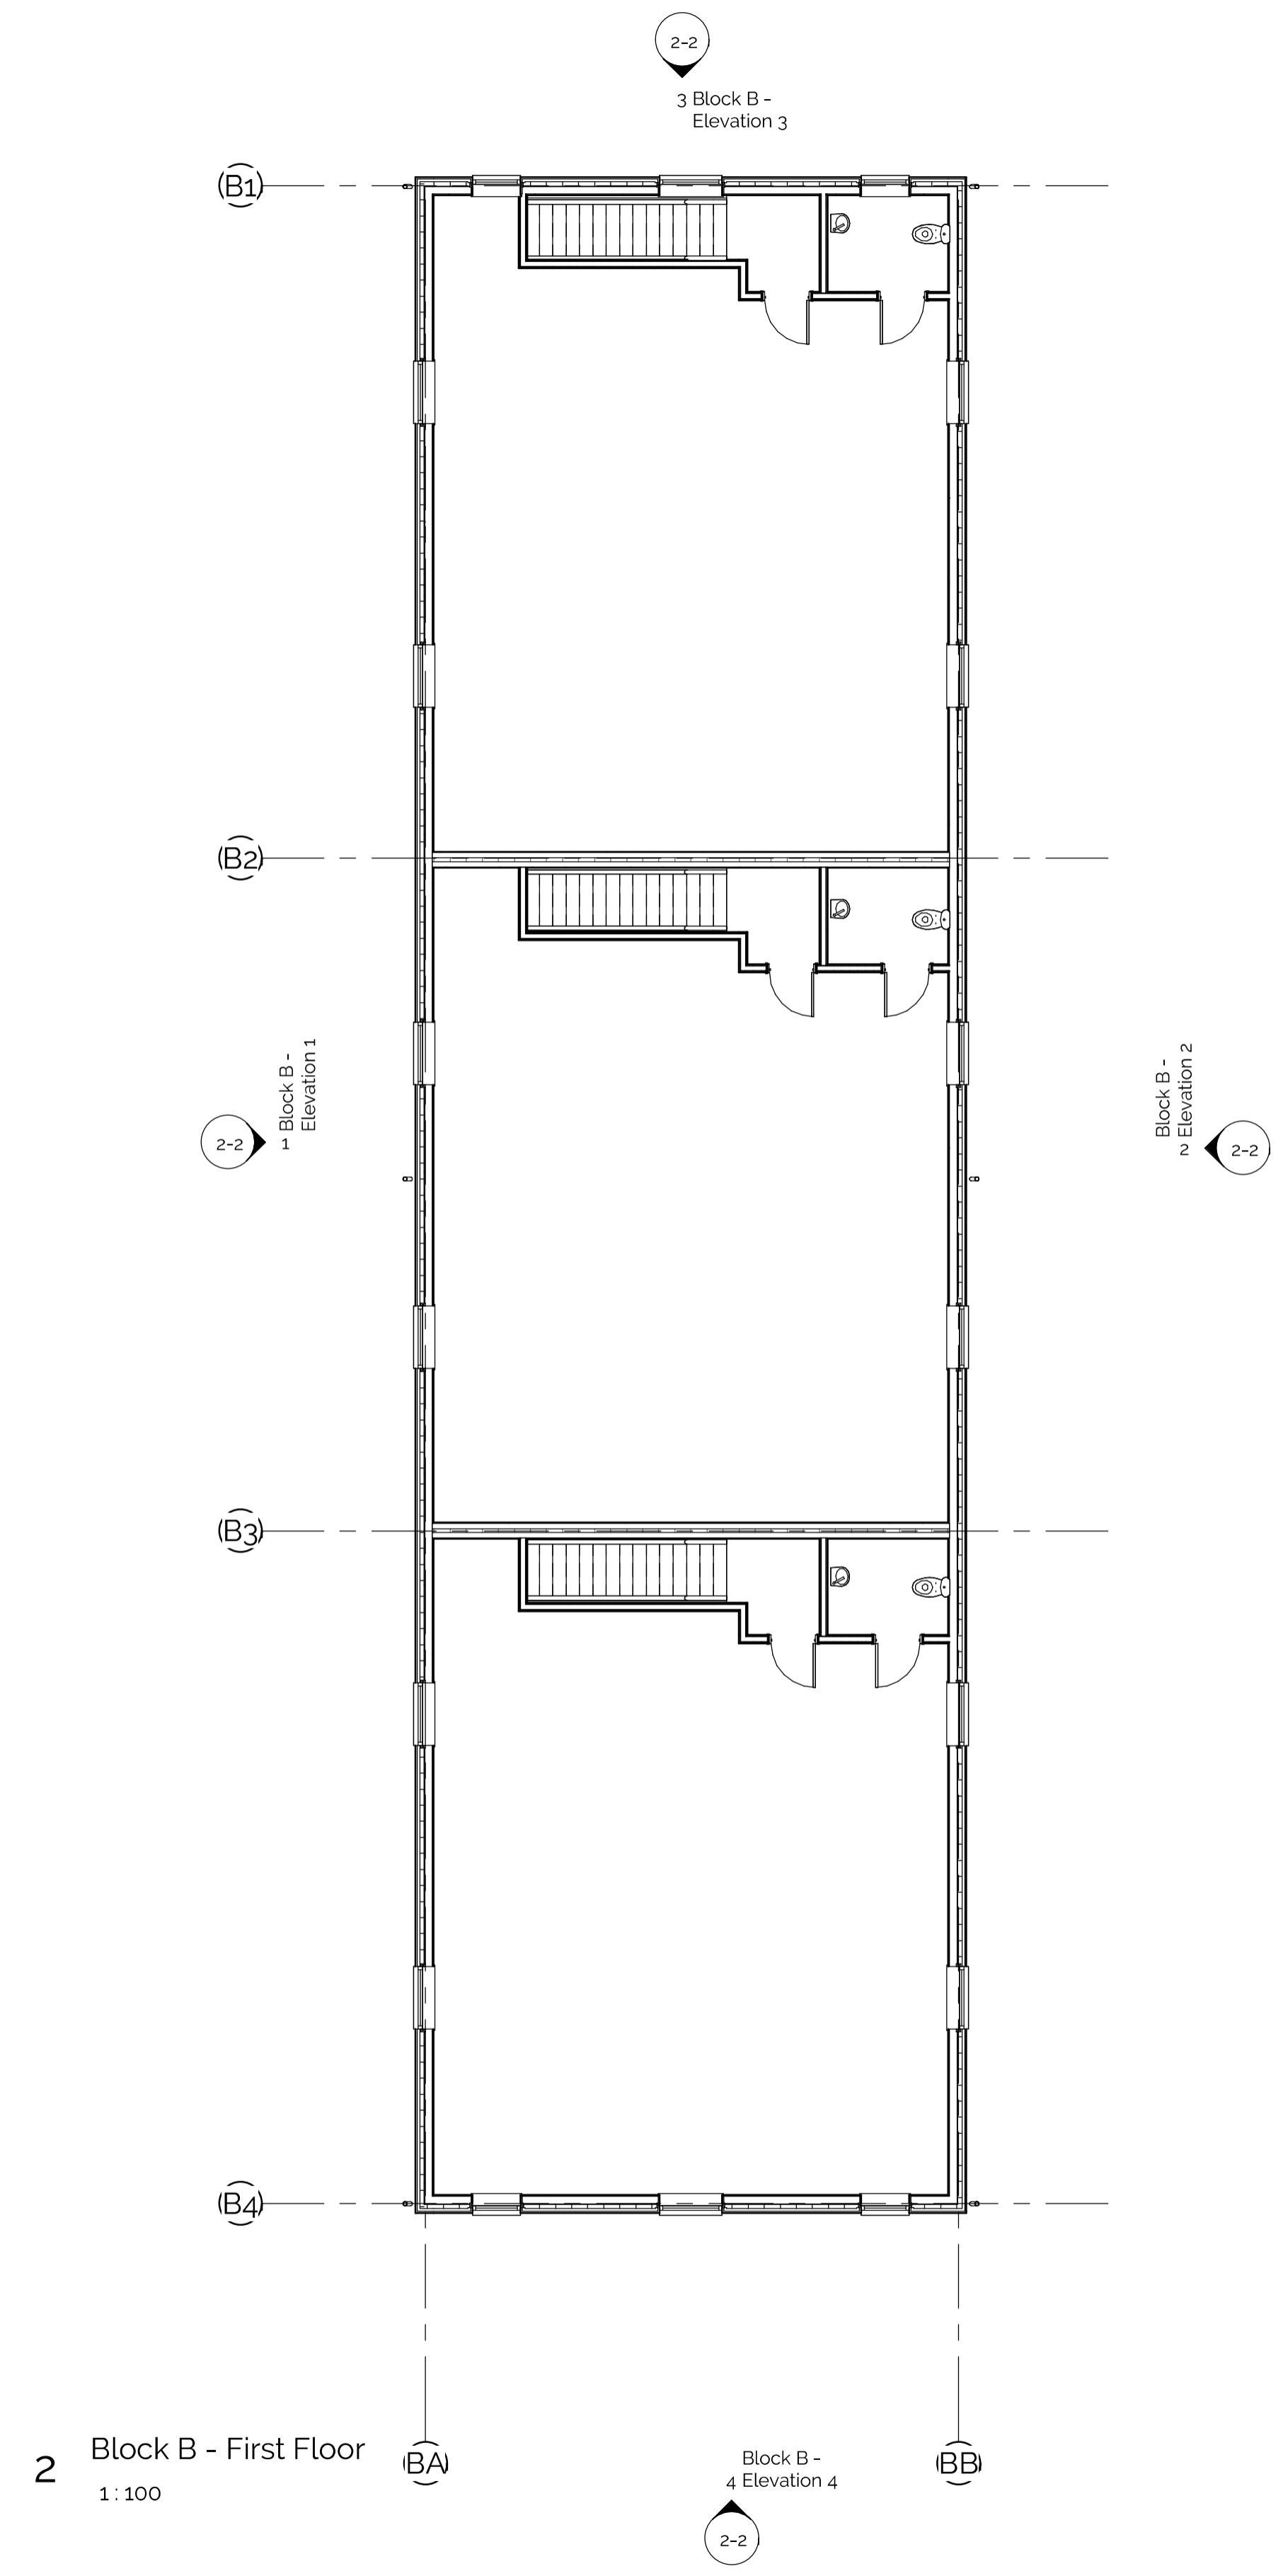


Rev.	Desc.	Date
B	PAC Submission	20-05-20
A	Pre app final	25-03-20

Note Wc's shown are for illustration only,  
 exact numbers will be dependent on the occupiers.

Areas :  
 GF Units 5-7 : 117m<sup>2</sup>  
 FF Units 5-7 : 117m<sup>2</sup>

Totals :  
 GF - 351m<sup>2</sup>  
 FF - 351m<sup>2</sup>  
 GF+FF - 702m<sup>2</sup>

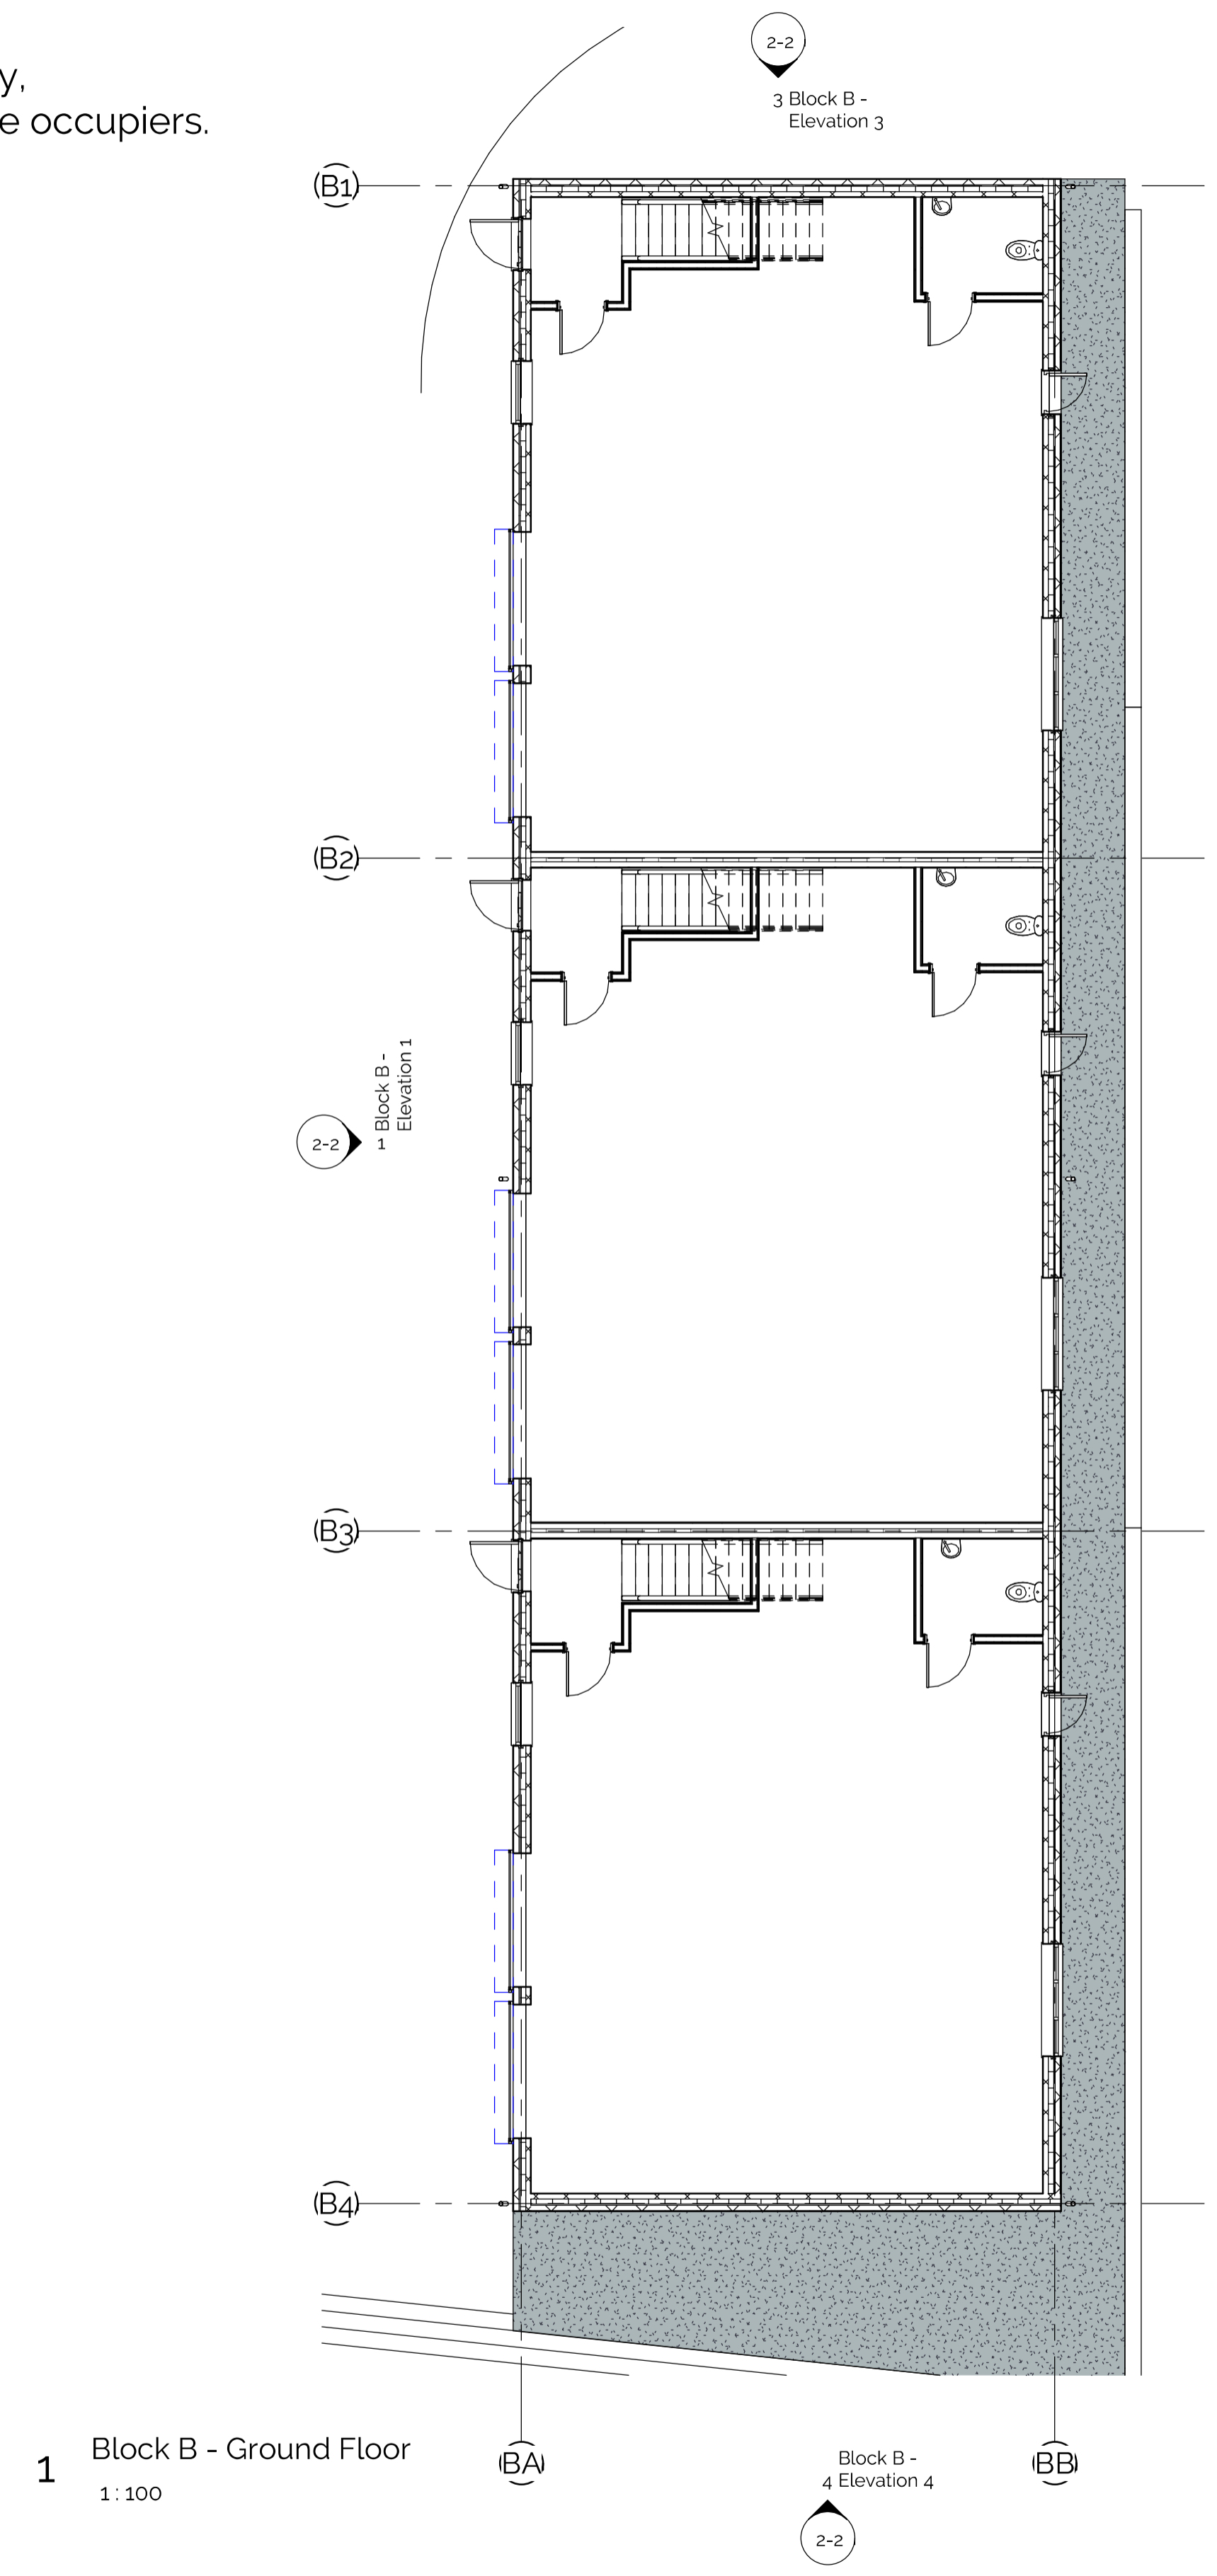

**Floor Plans - Block B**

